


MOD. 07 T - A 3,50 x 7,00 x 1,30 m

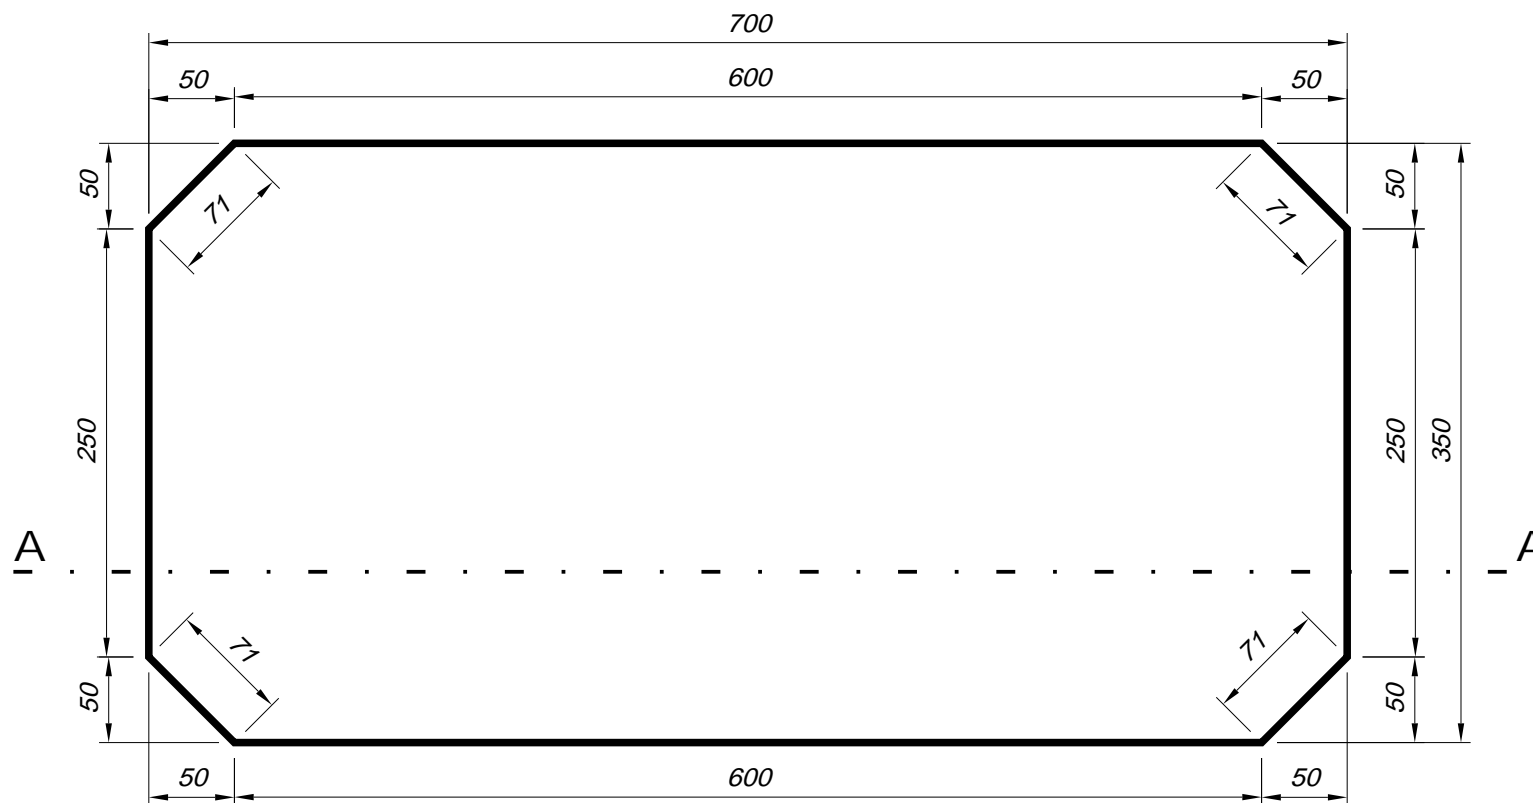


Corte AA



Perímetro = 19,83 m
Volume = 31,20 m³
M² de Vinil = 52,26 m²

MOD. 07 T - B 4,00 x 8,00 x 1,40 m

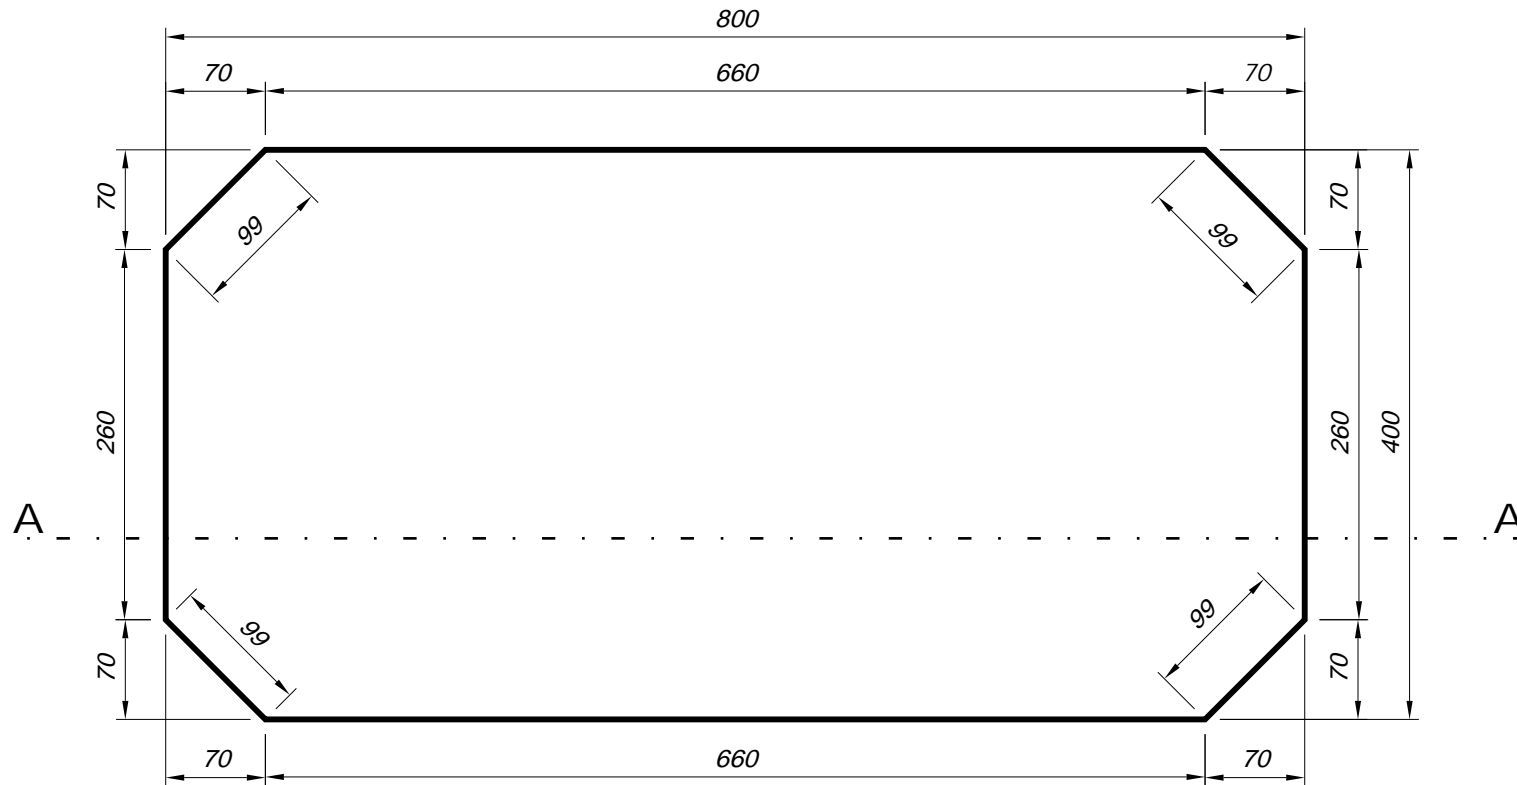


Corte AA



Perímetro = 22,36 m
Volume = 43,43 m³
M² de Vinil = 63,30 m²

MOD. 07 T - C 4,50 x 9,00 x 1,40 m

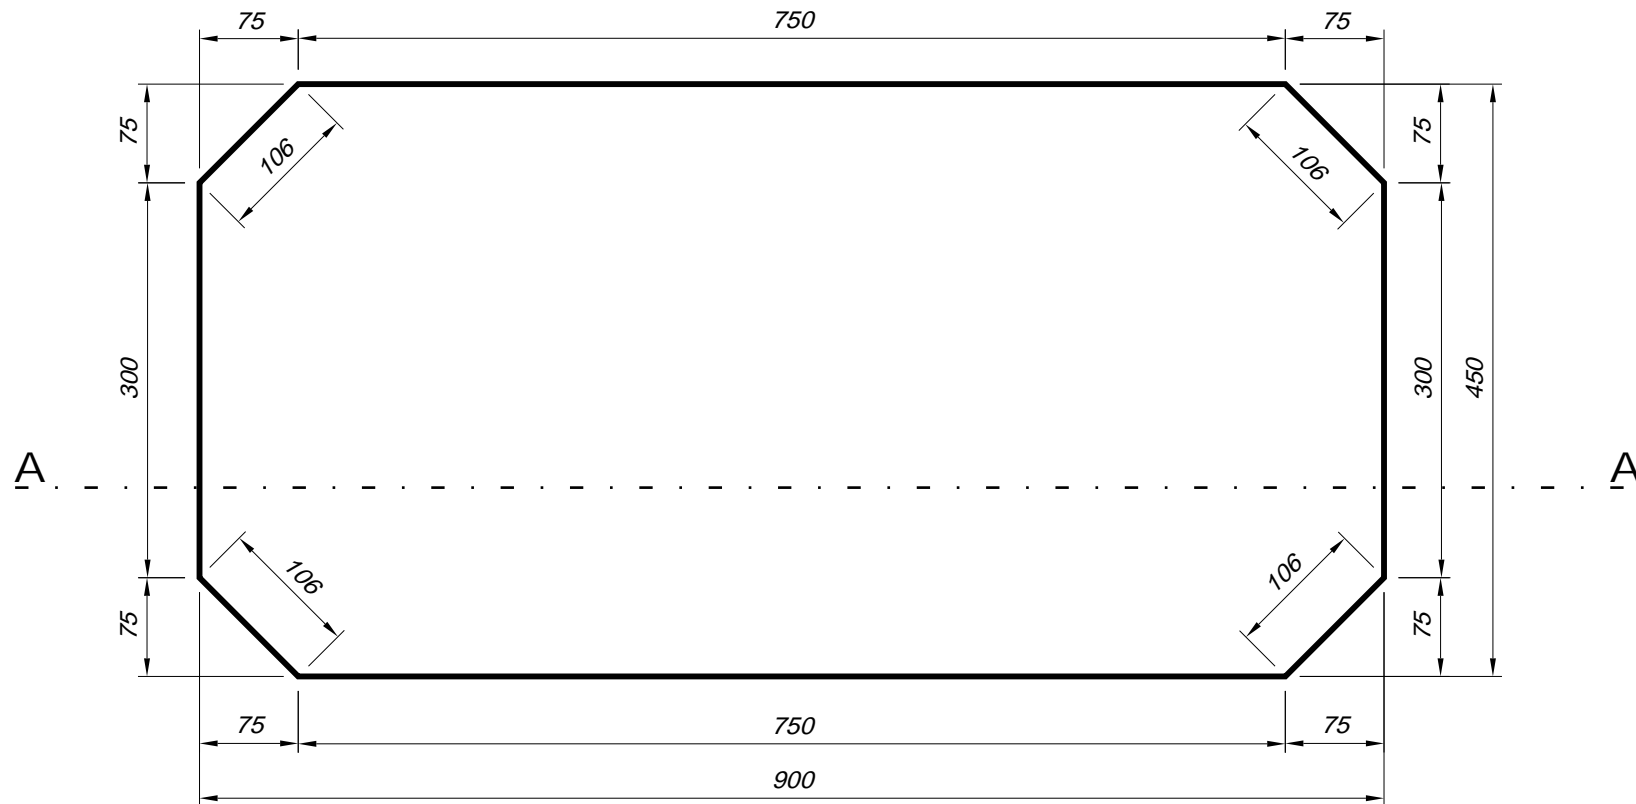


Corte AA



Perímetro = 25,24 m
Volume = 55,12 m³
M² de Vinil = 75,84 m²

MOD. 07 T - D 5,00 x 10,00 x 1,40 m

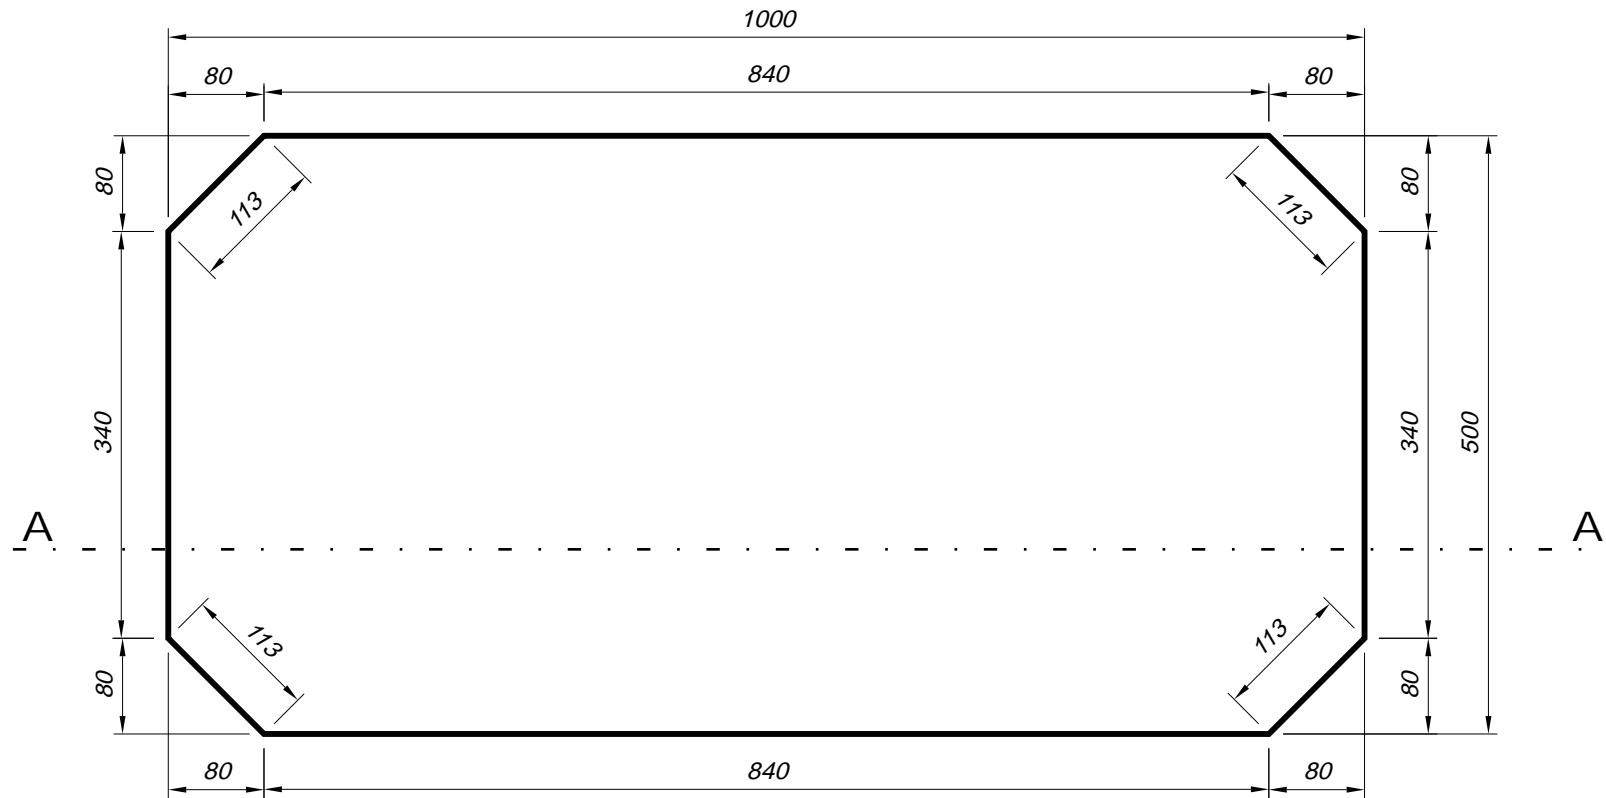


Corte AA



Perímetro = 28,12 m
Volume = 68,21 m³
M² de Vinil = 89,37 m²

MOD. 07 T - E 6,00 x 12,00 x 1,40 m

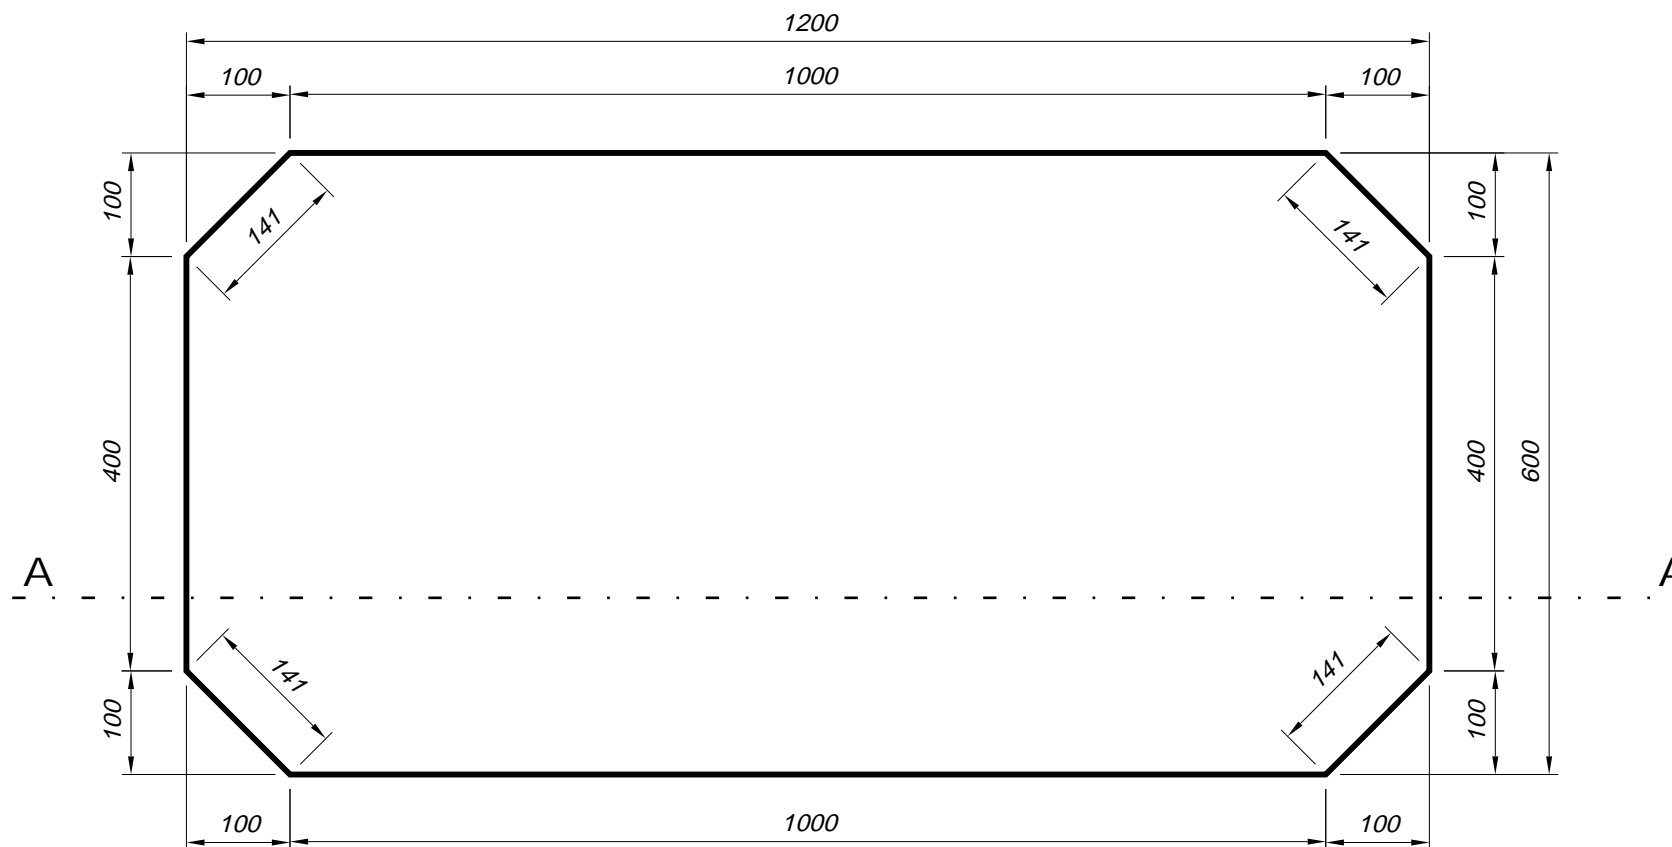

Corte AA



Perímetro = 33,66 m

Volume = 98,00 m³

M² de Vinil = 119,12 m²