


**MOD. 09 T - E 8,00 x 12,00 x 1,40 m**

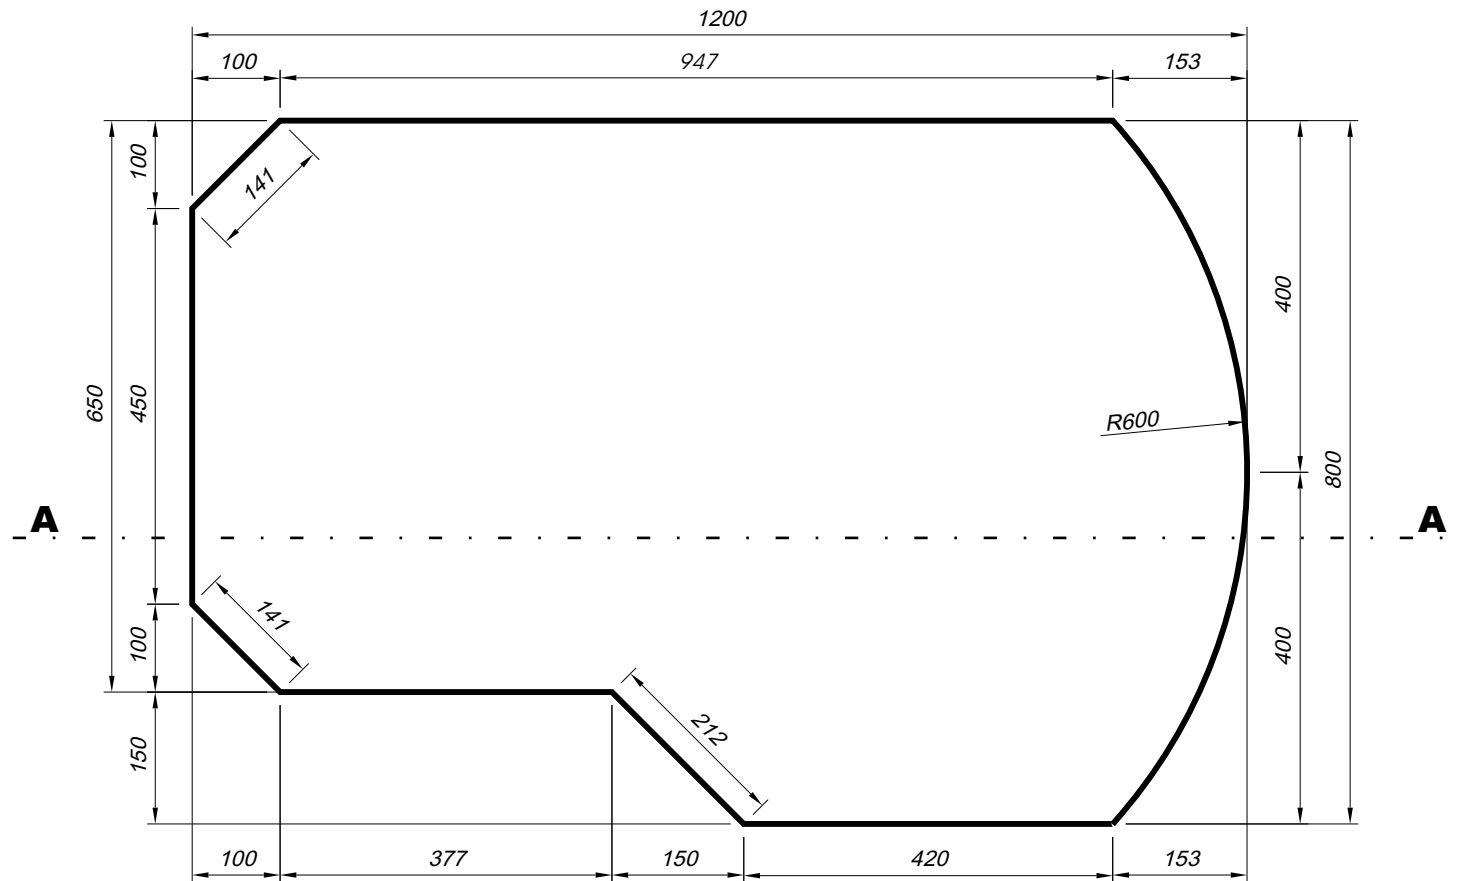

**Corte AA**



Perímetro = 35,65 m  
Volume = 116,02 m<sup>3</sup>  
M<sup>2</sup> de Vinil = 138,76 m<sup>2</sup>