


**MOD. 11 T - B 5,00 x 9,00 x 1,40 m**

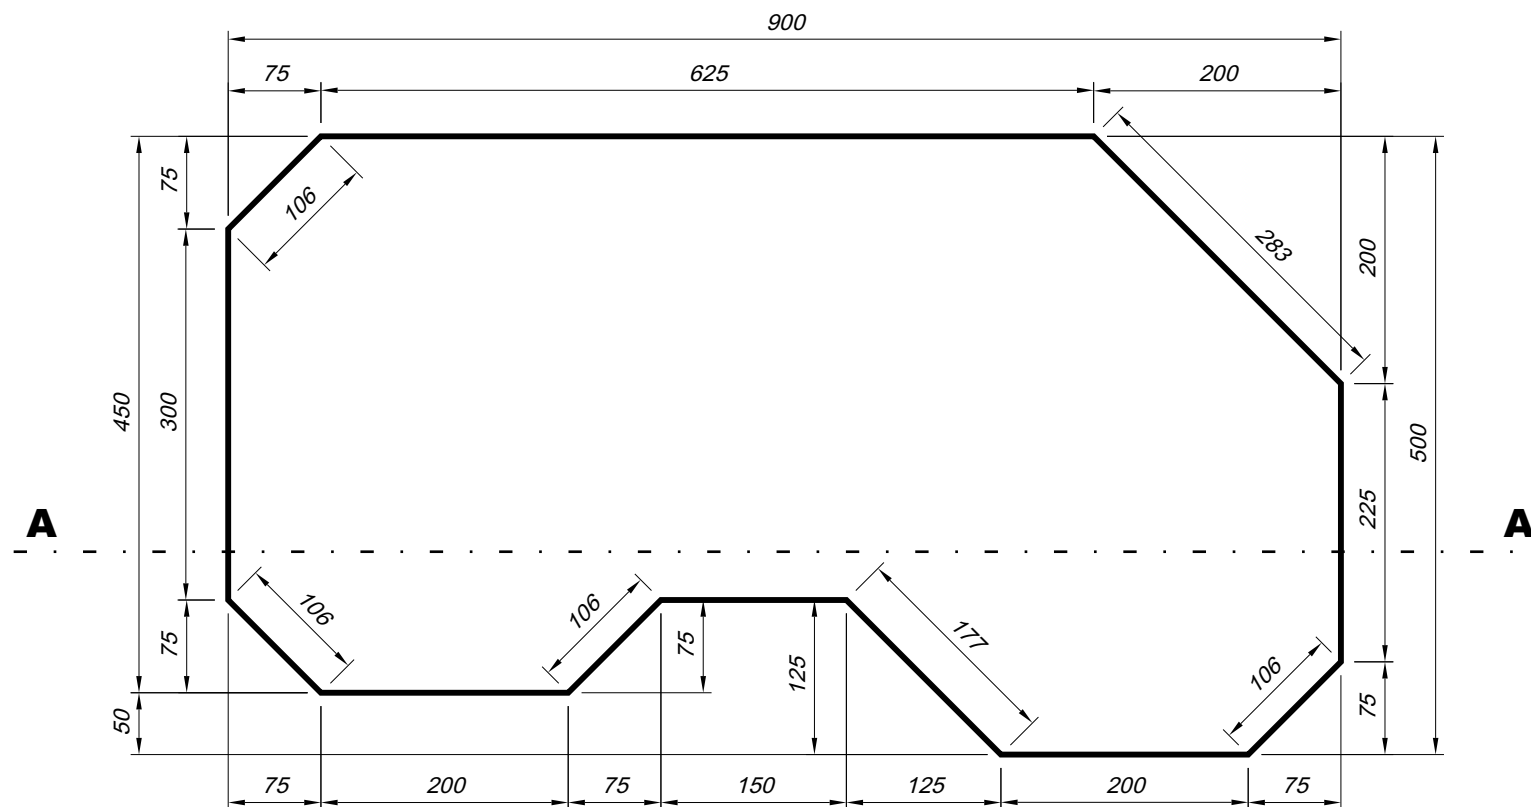

**Corte AA**



Perímetro = 25,84 m

Volume = 52,46 m<sup>3</sup>

M<sup>2</sup> de Vinil = 81,18 m<sup>2</sup>