


MOD. 11 T - B 5,00 x 9,00 x 1,40 m

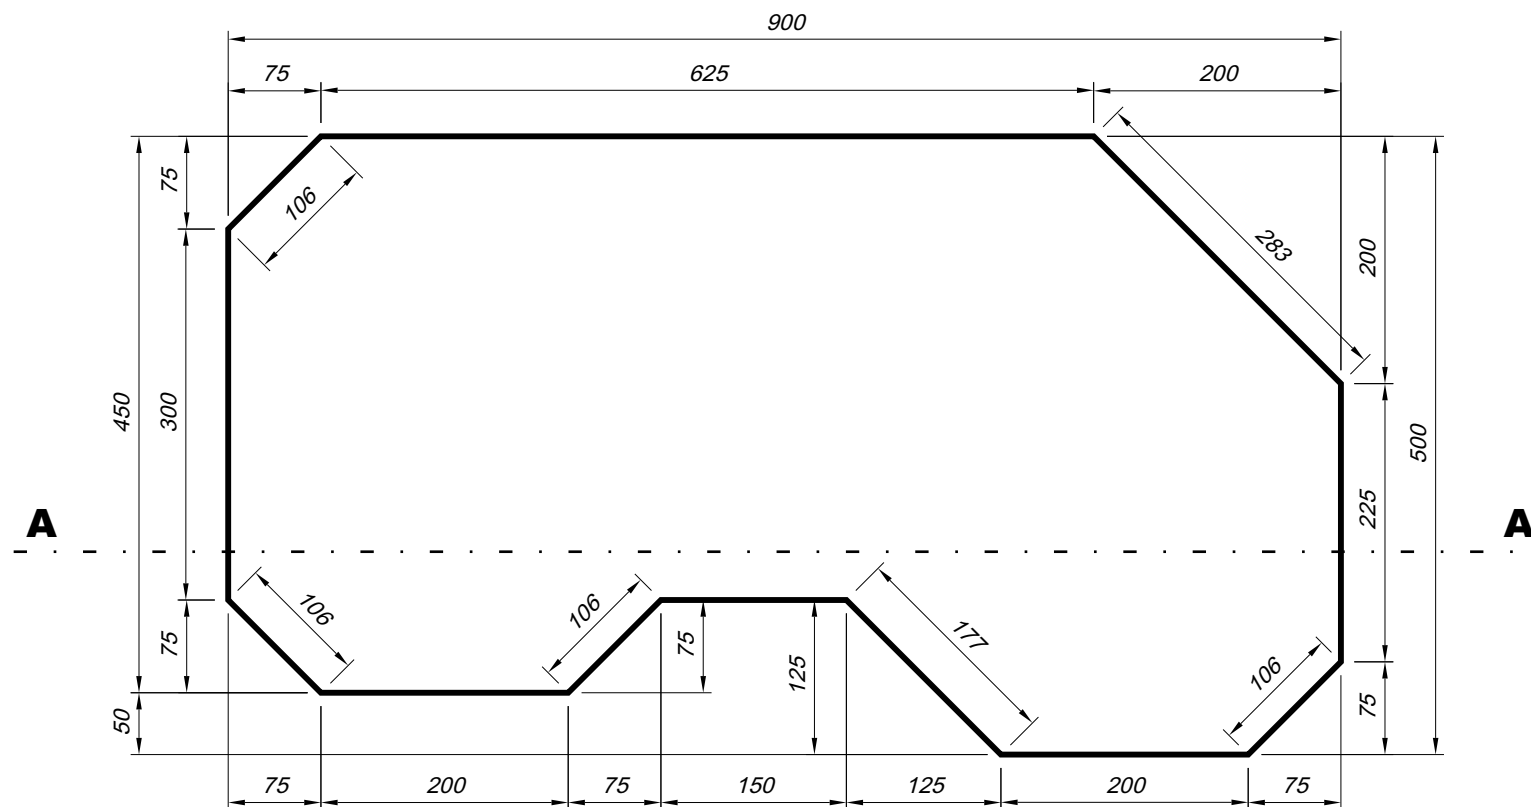

Corte AA



Perímetro = 25,84 m

Volume = 52,46 m³

M² de Vinil = 81,18 m²