


**MOD. 11 T - C 6,00 x 10,00 x 1,40 m**

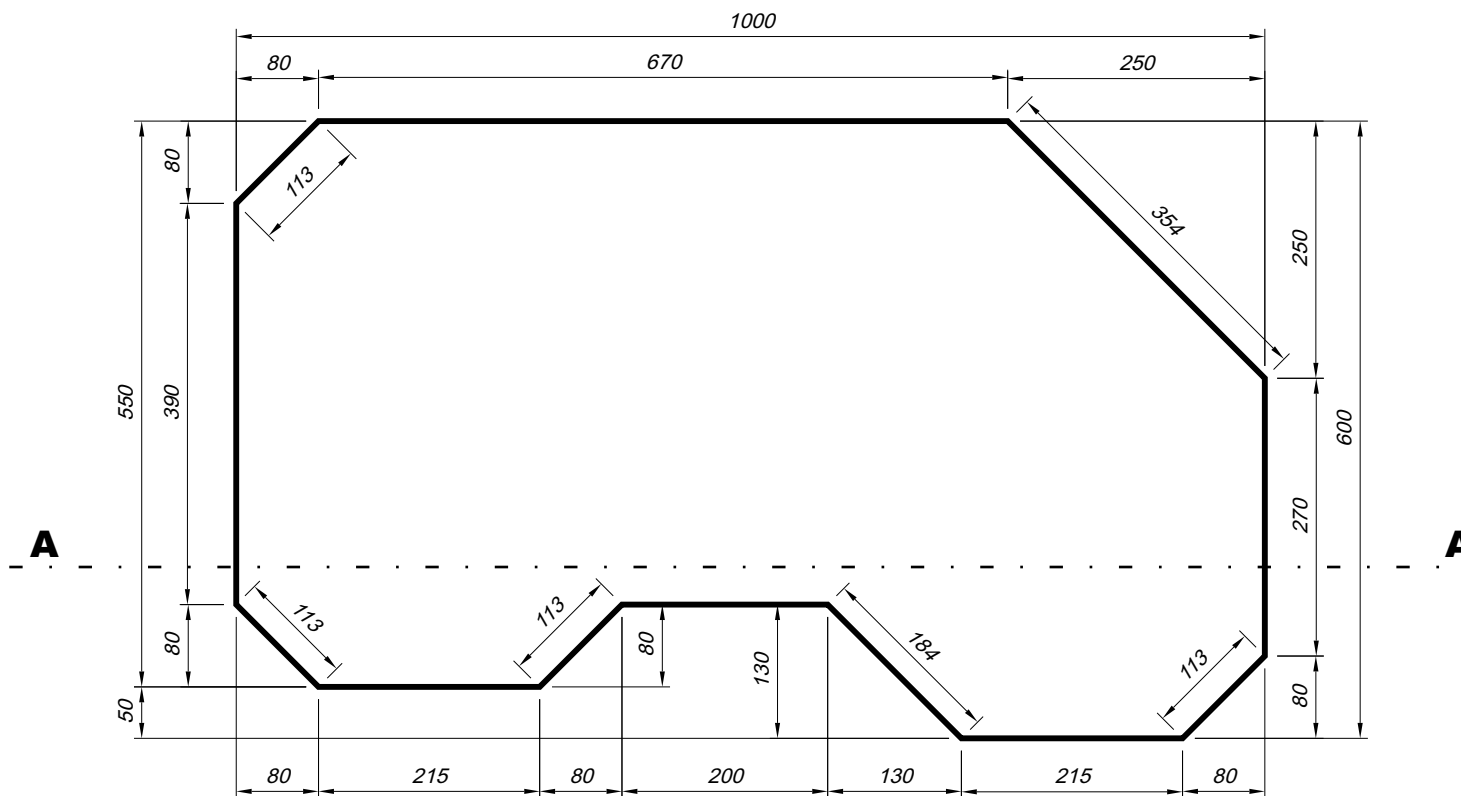

**Corte AA**



Perímetro = 29,50 m  
 Volume = 70,38 m<sup>3</sup>  
 M<sup>2</sup> de Vinil = 101,30 m<sup>2</sup>