


MOD. 11 T - D 6,50 x 11,00 x 1,40 m

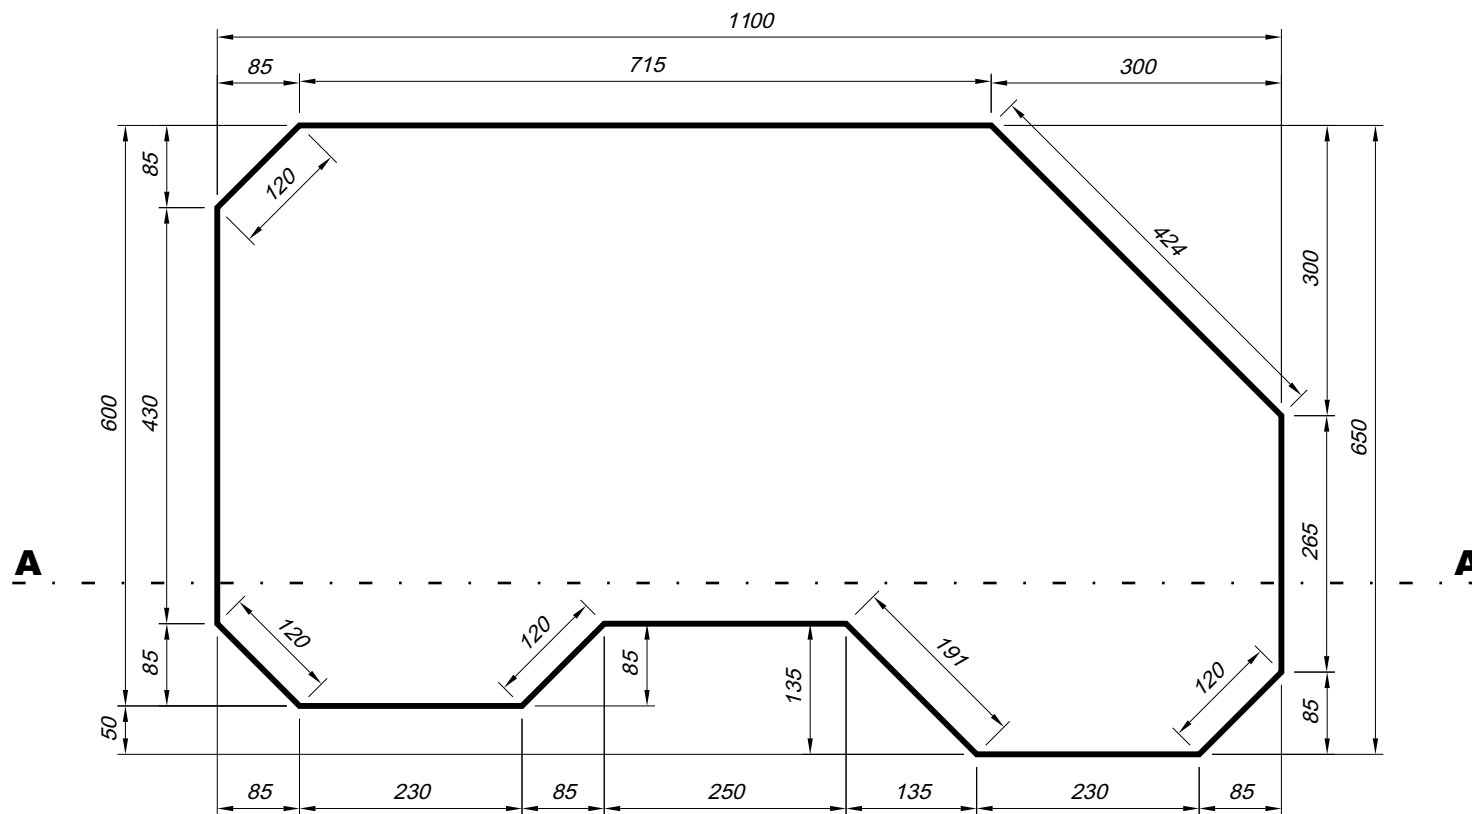

Corte AA



Perímetro = 32,16 m
Volume = 82,98 m³
M² de Vinil = 116,52 m²