


**MOD. 11 T - E 7,00 x 12,00 x 1,40 m**

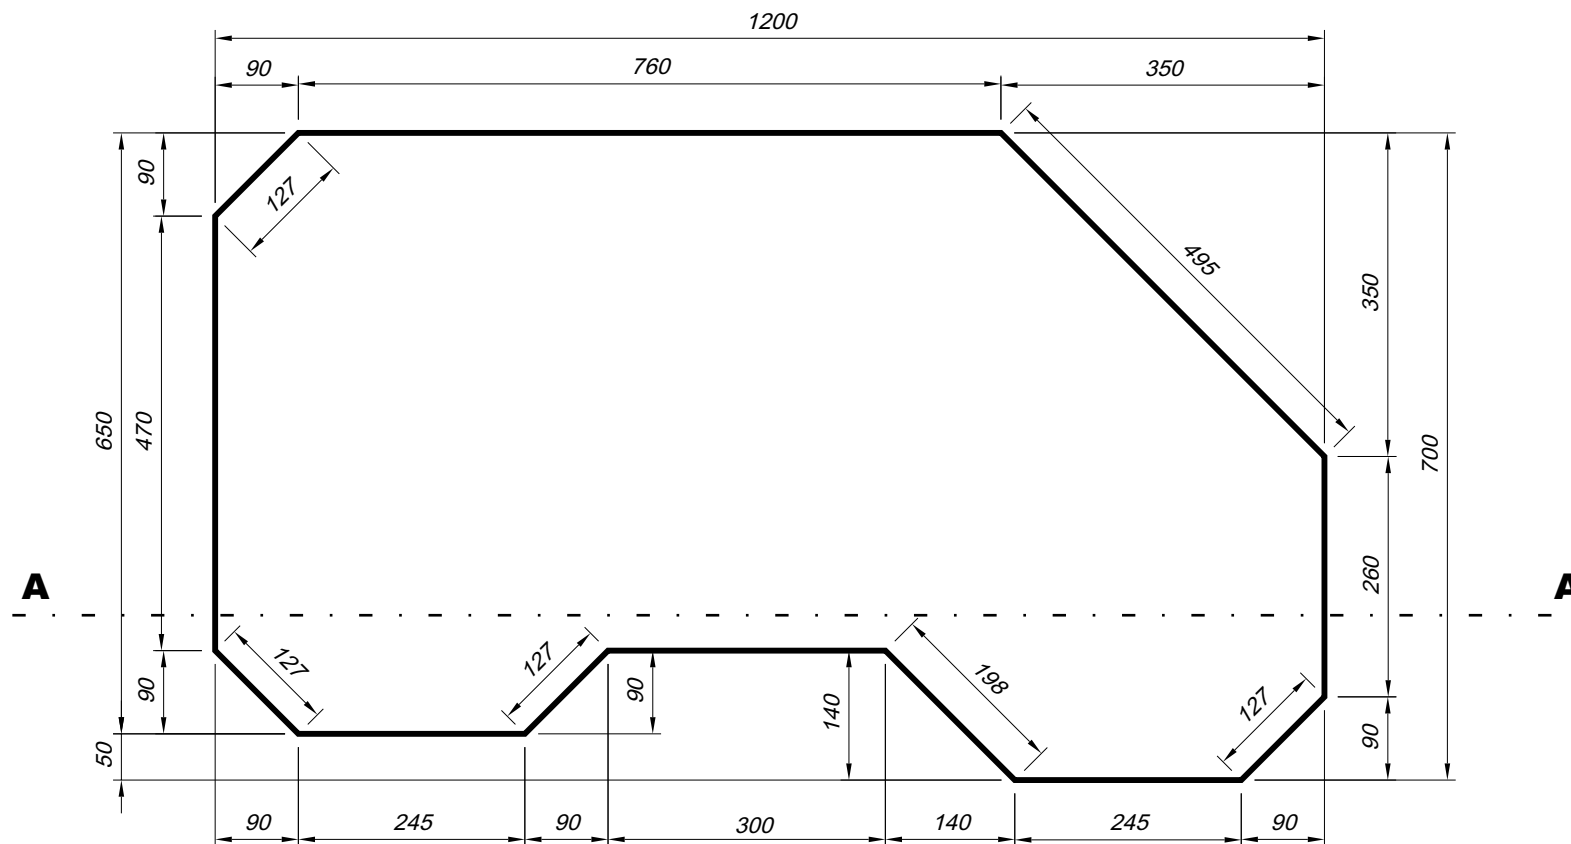

**Corte AA**



Perímetro = 34,82 m  
 Volume = 96,53 m<sup>3</sup>  
 M<sup>2</sup> de Vinil = 132,75 m<sup>2</sup>