


MOD. 12 T - A 4,00 x 8,00 x 1,40 m

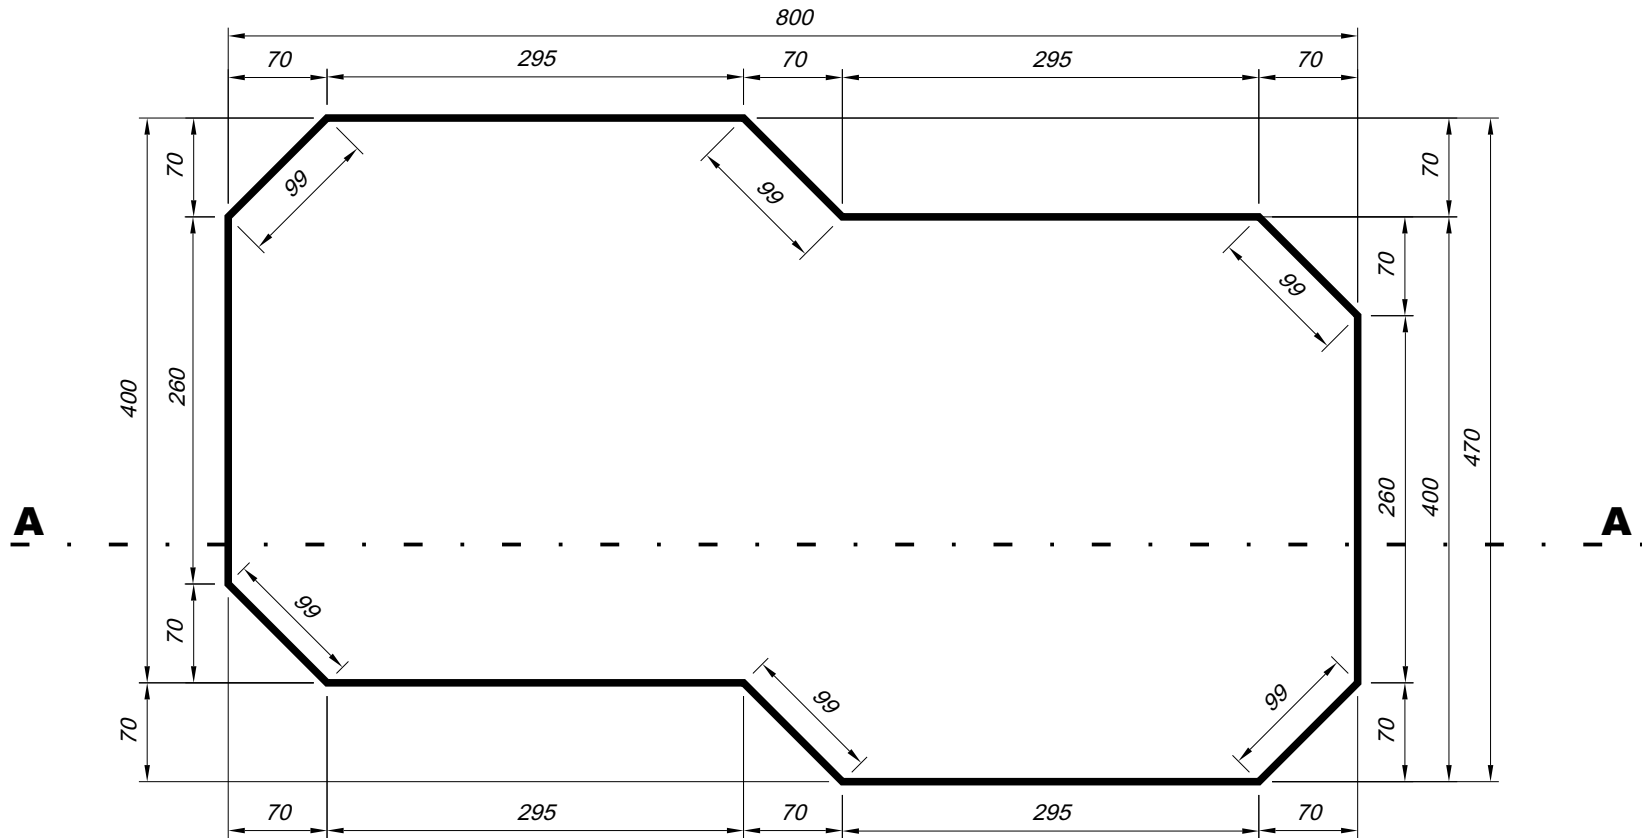

Corte AA



Perímetro = 22,94 m
Volume = 43,43 m³
M² de Vinil = 64,60 m²