


MOD. 12 T - B 4,50 x 9,00 x 1,40 m

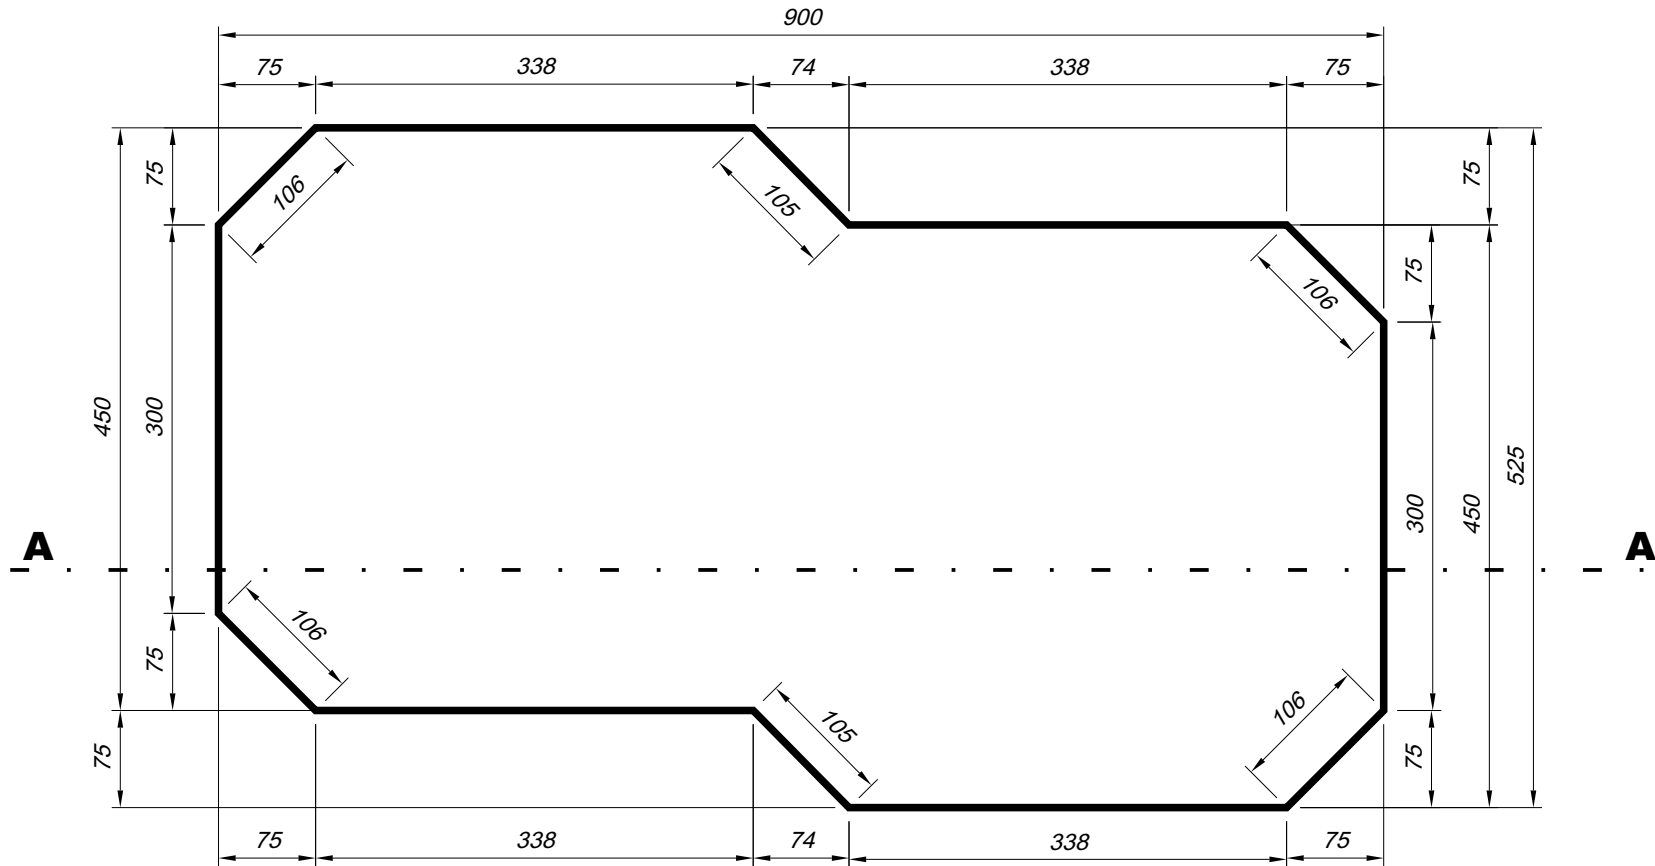

Corte AA



Perímetro = 25,87 m
Volume = 55,12 m³
M² de Vinil = 77,27 m²