


MOD.14 T- A 4,50 x 8,00 x 1,40 m

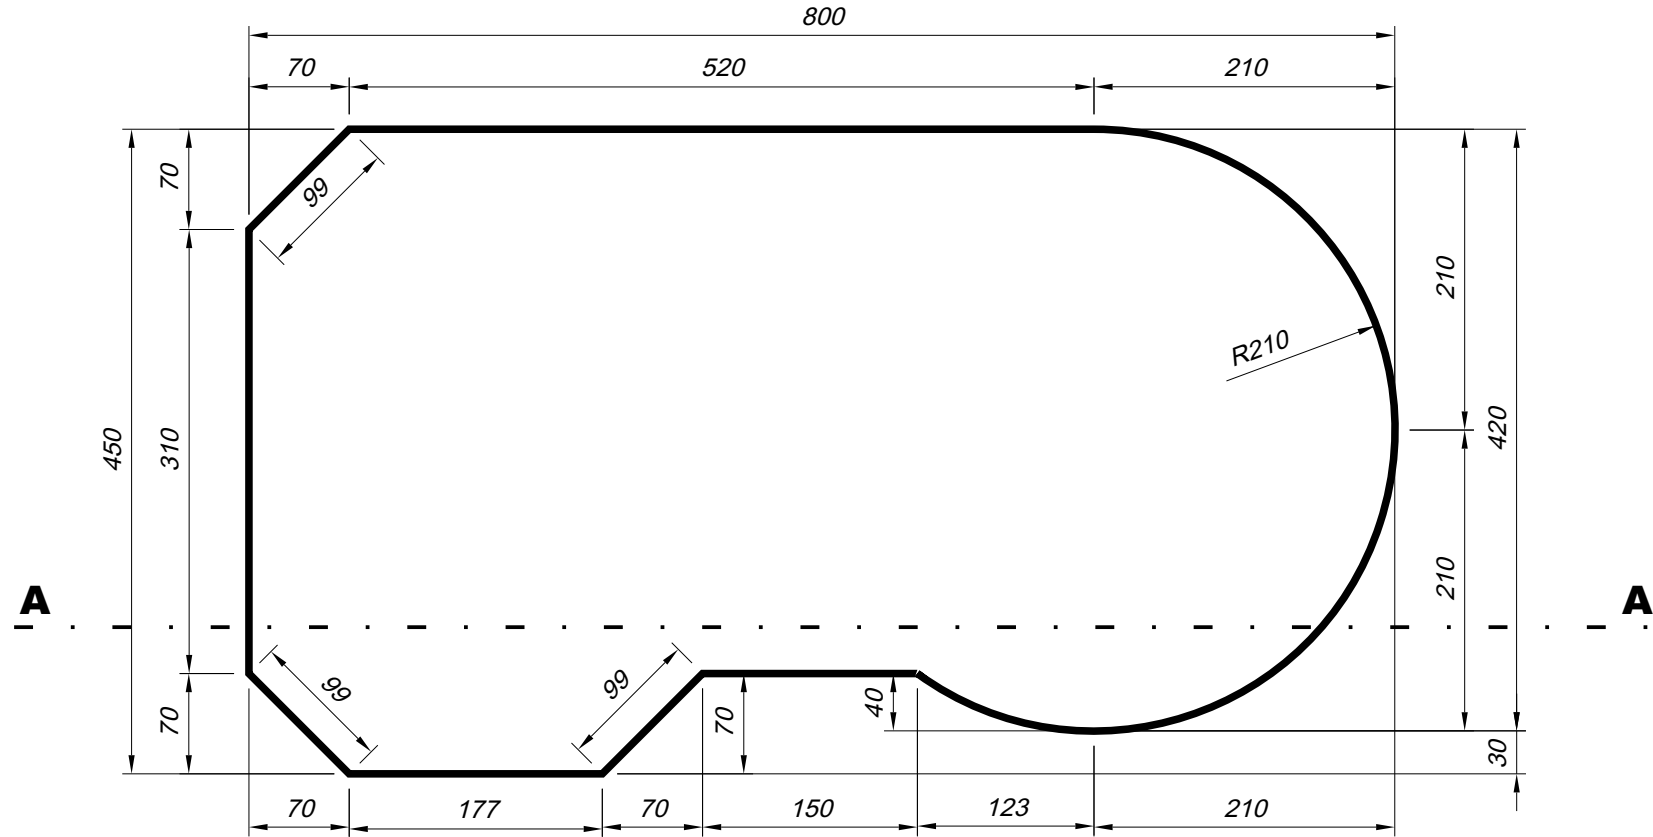

Corte AA



Perímetro = 22,45 m
Volume = 43,62 m³
M² de Vinil = 67,43 m²