


**MOD.14 T- B 5,00 x 9,00 x 1,40 m**

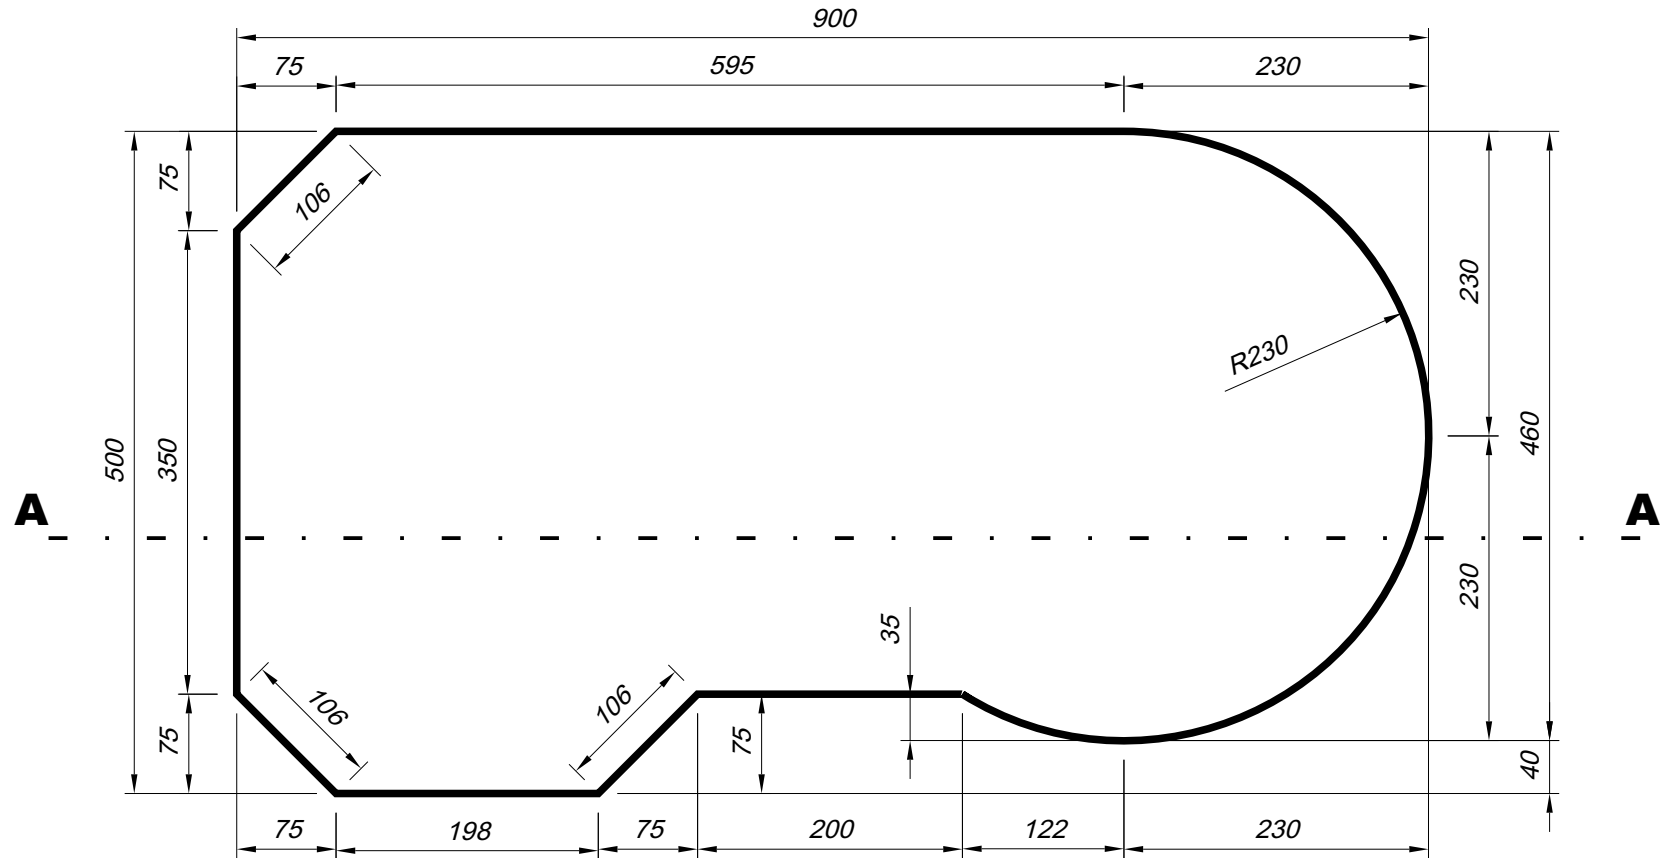

**Corte AA**



Perímetro = 25,12 m  
 Volume = 54,37 m<sup>3</sup>  
 M<sup>2</sup> de Vinil = 80,17 m<sup>2</sup>