


MOD.14 T- B 5,00 x 9,00 x 1,40 m

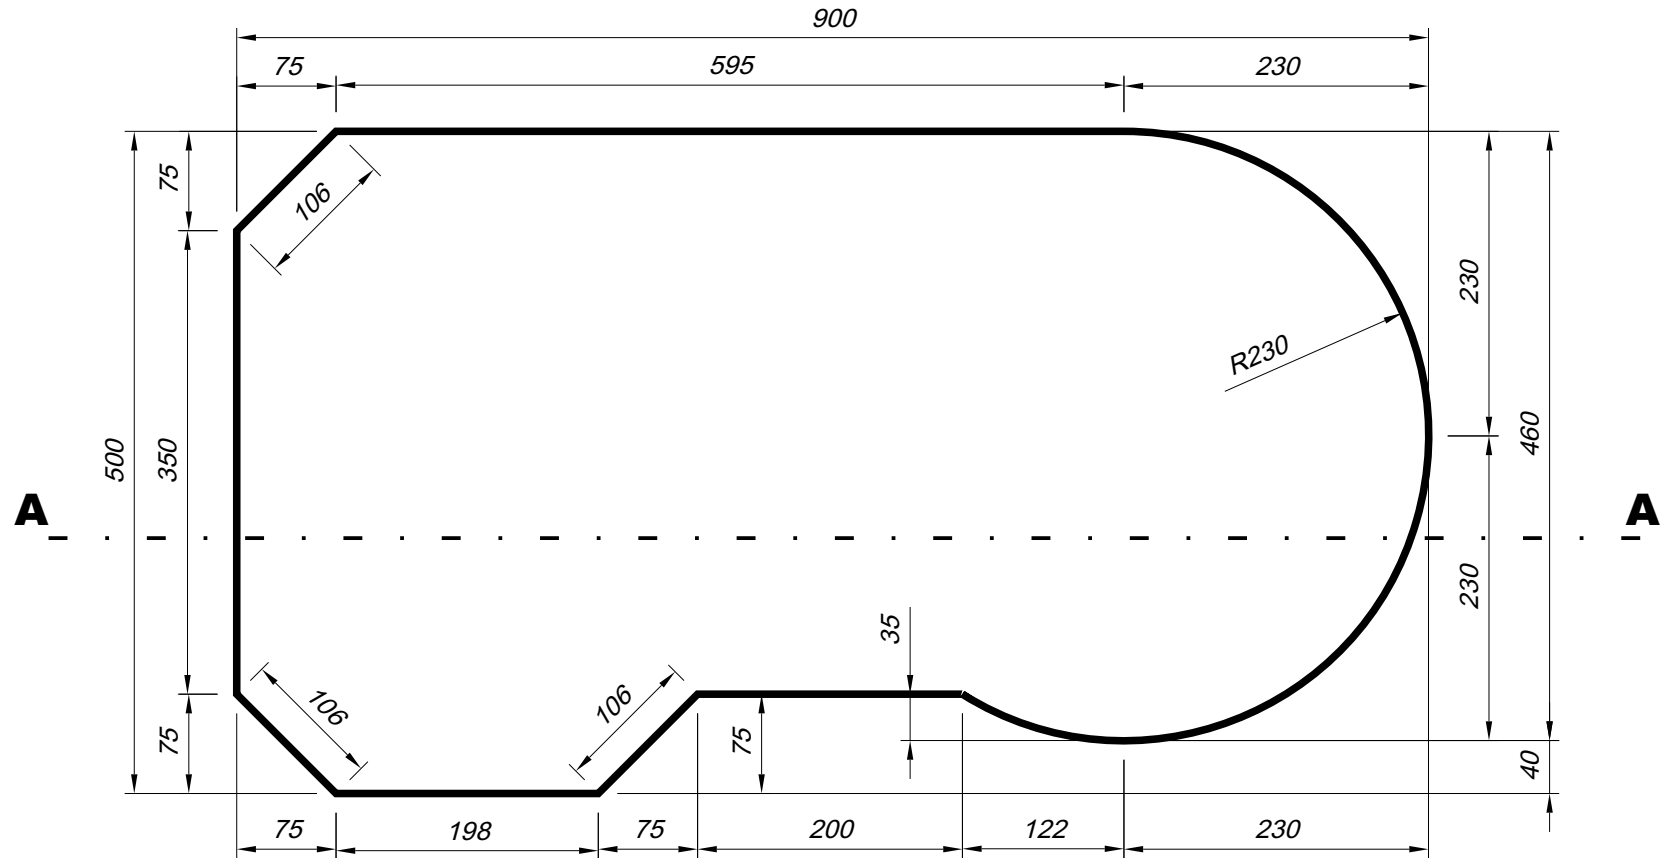

Corte AA



Perímetro = 25,12 m
 Volume = 54,37 m³
 M² de Vinil = 80,17 m²