


MOD.15 T- A 5,00 x 7,00 x 1,30 m

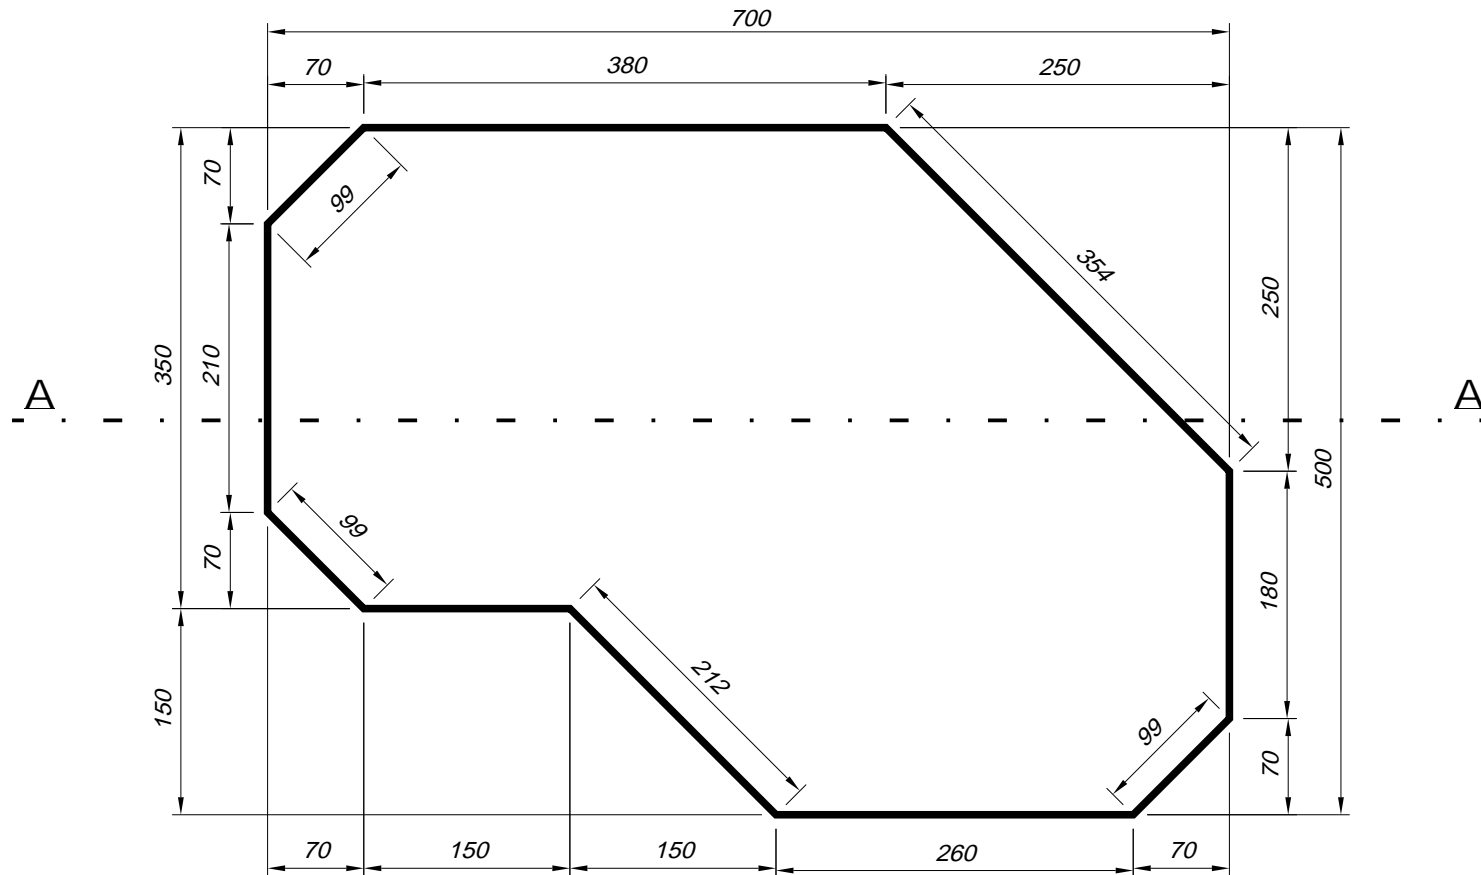


Corte AA



Perímetro = 20,43 m
Volume = 34,72 m³
M² de Vinil = 28,60 m²

MOD.15 T- B 6,00 x 8,00 1,40 m

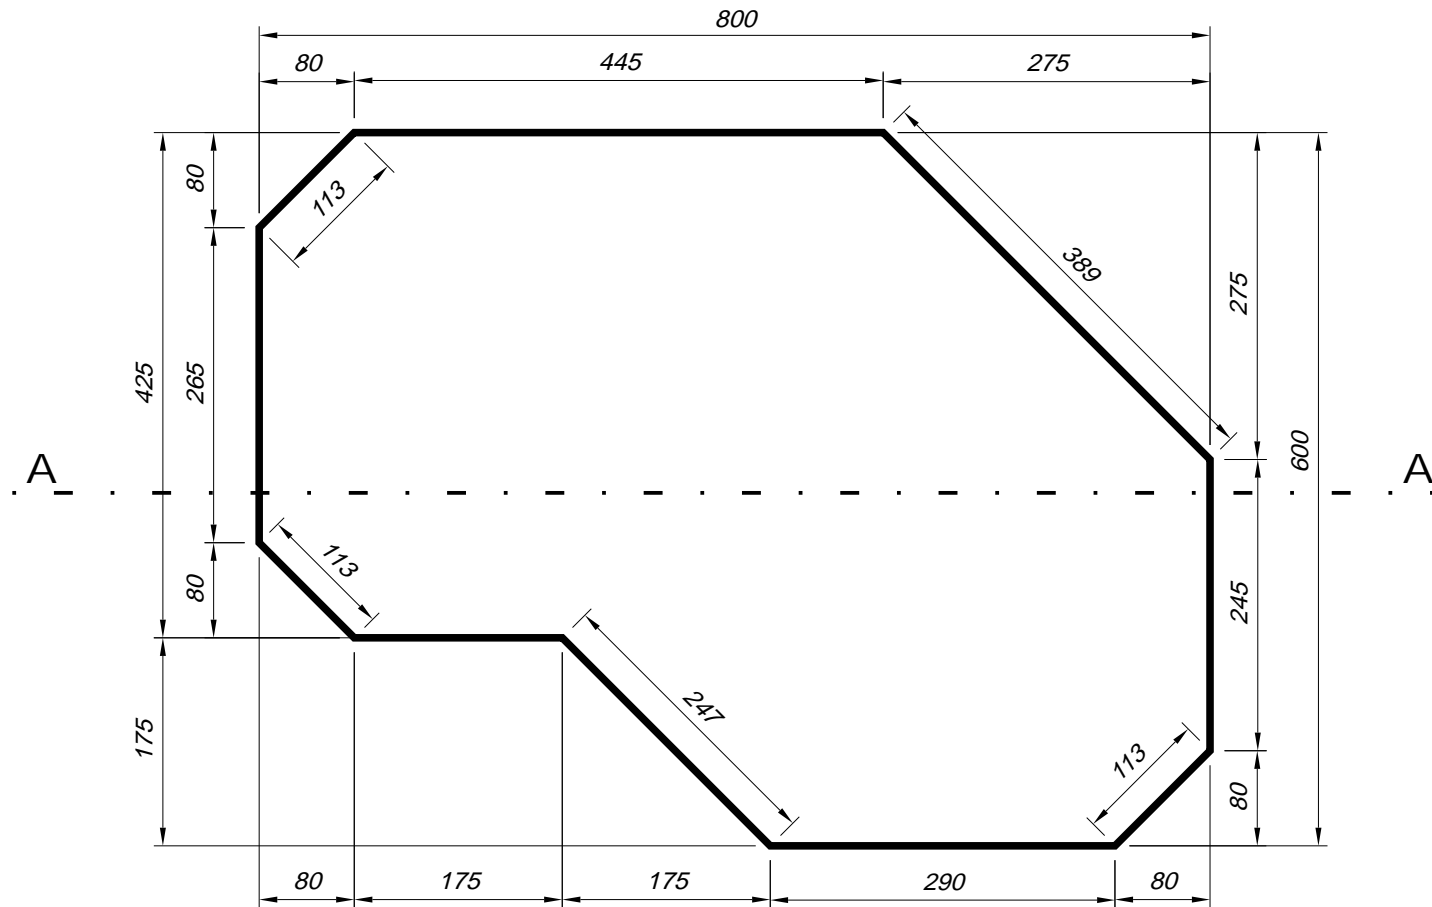


Corte AA



Perímetro = 23,96 m
Volume = 52,16 m³
M² de Vinil = 77,08 m²

MOD.15 T- C 6,50 x 9,00 x 1,40 m

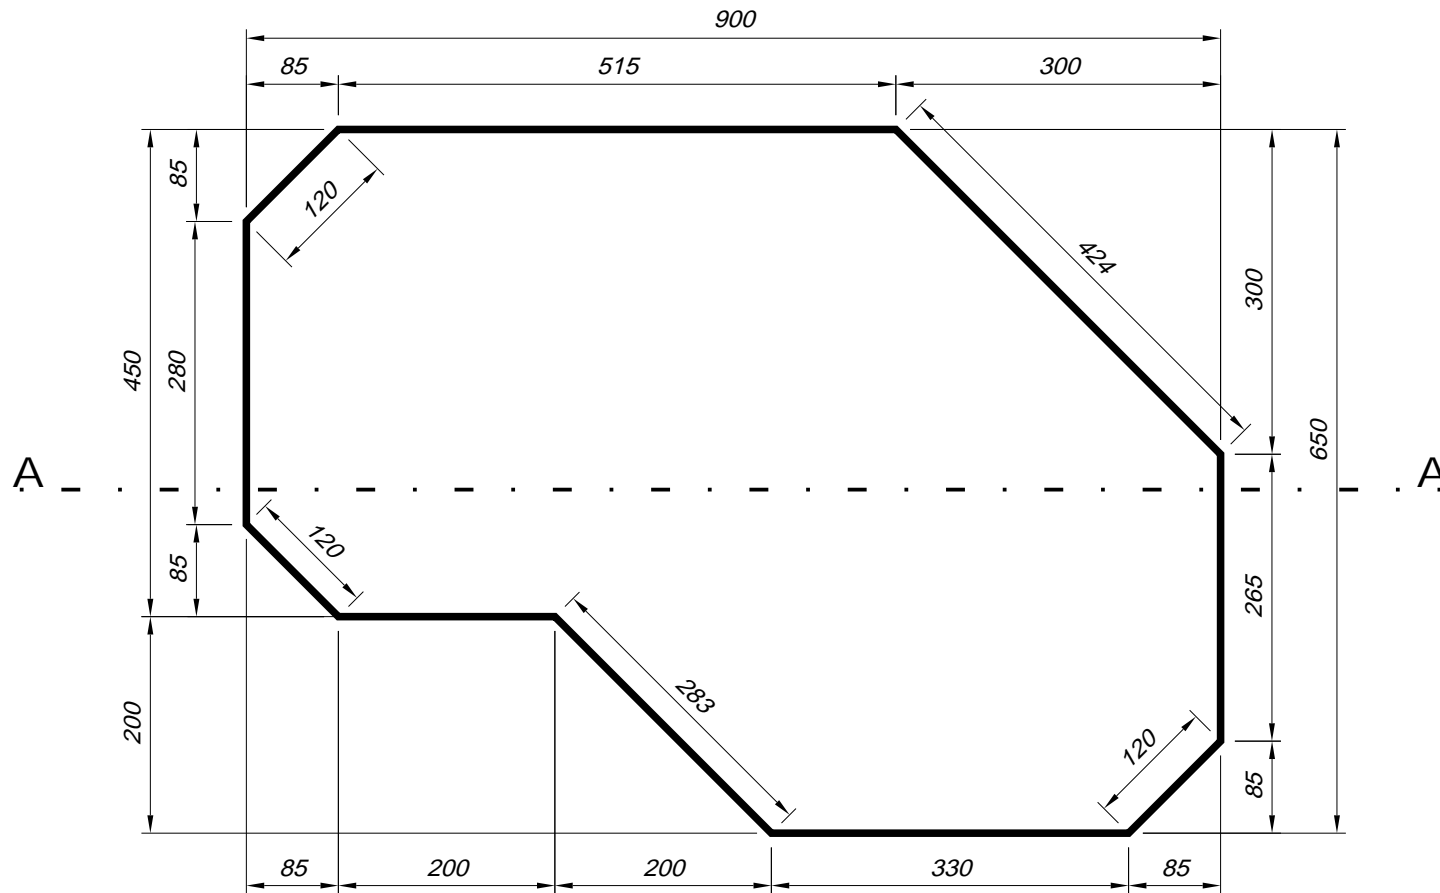


Corte AA



Perímetro = 26,58 m
Volume = 63,29 m³
M² de Vinil = 90,01 m²

MOD.15 T- D 7,00 x 10,00 x 1,40 m

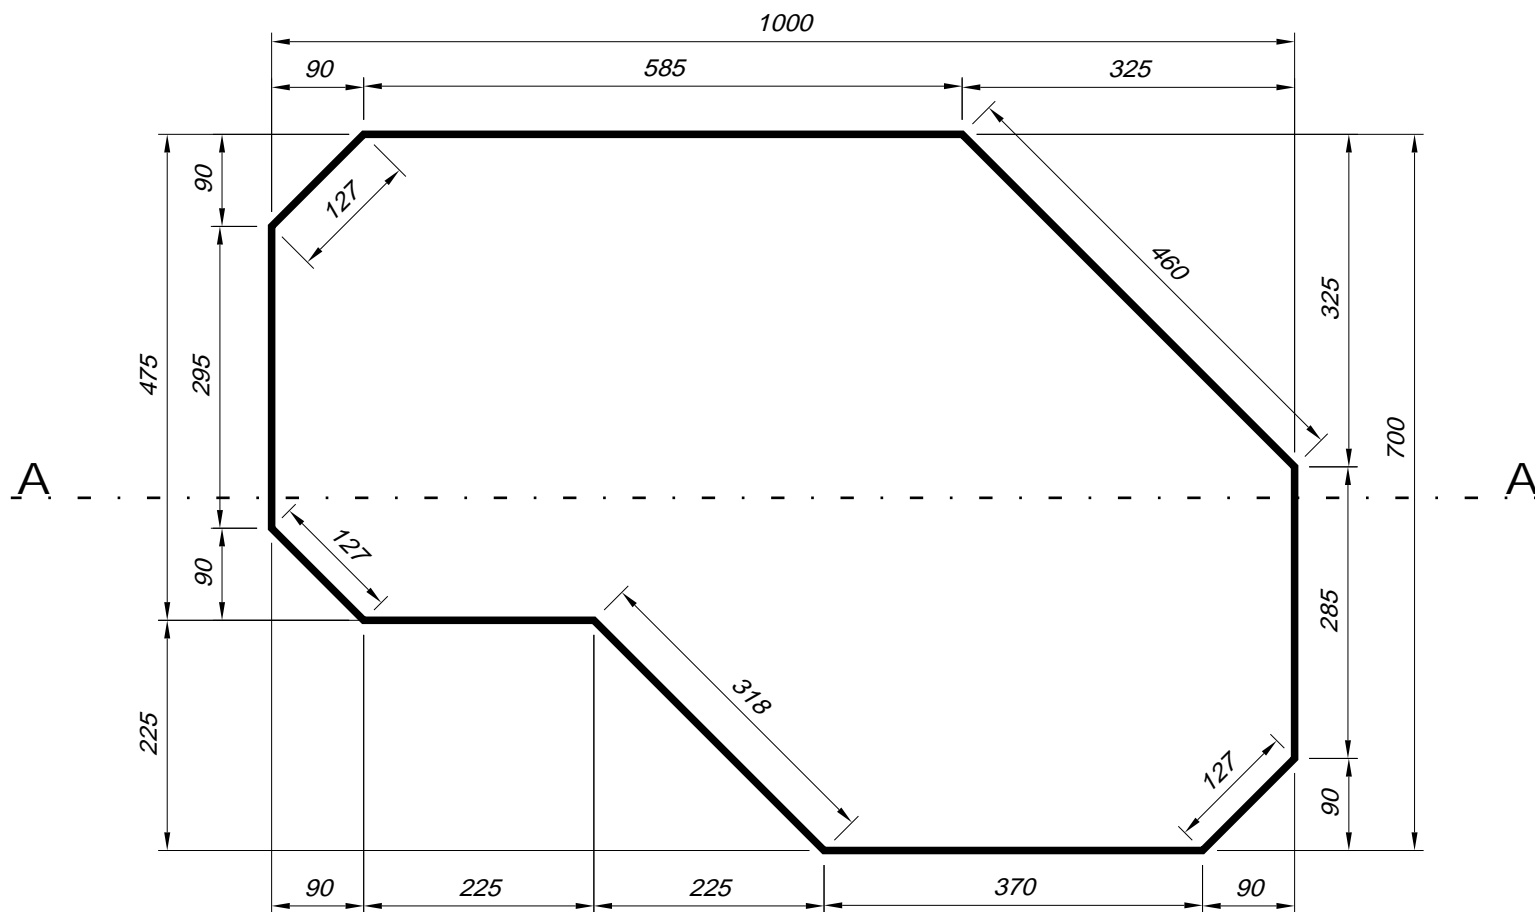


Corte AA



Perímetro = 29,19 m
Volume = 75,43 m³
M² de Vinil = 103,78 m²

MOD.15 T- E 8,00 x 12,00 x 1,40 m

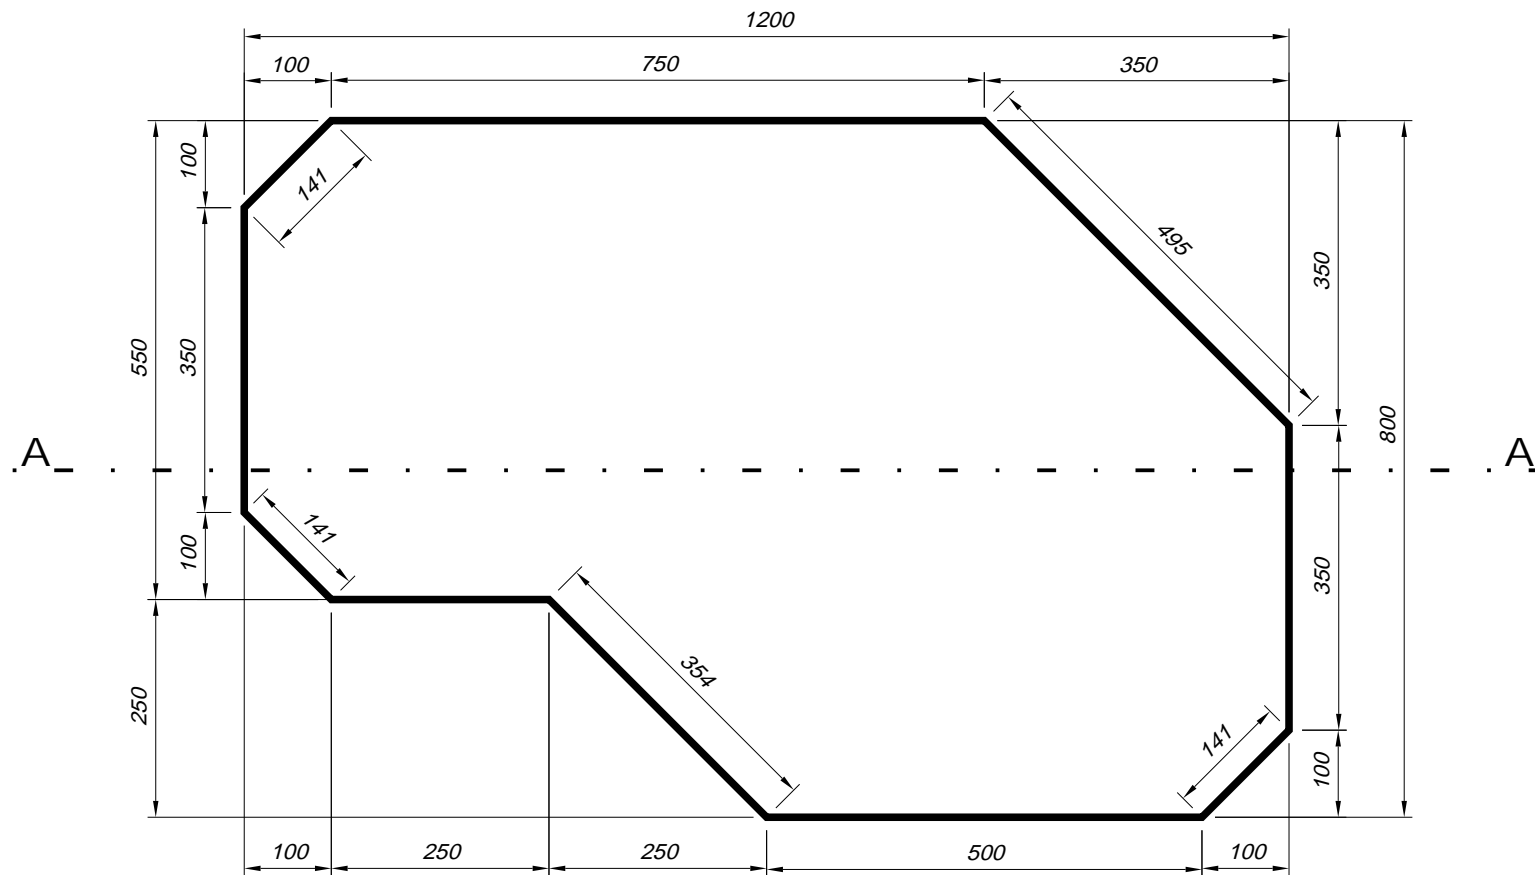

Corte AA



Perímetro = 34,73 m
Volume = 107,10 m³
M² de Vinil = 135,87 m²