


**MOD.15 T- C 6,50 x 9,00 x 1,40 m**

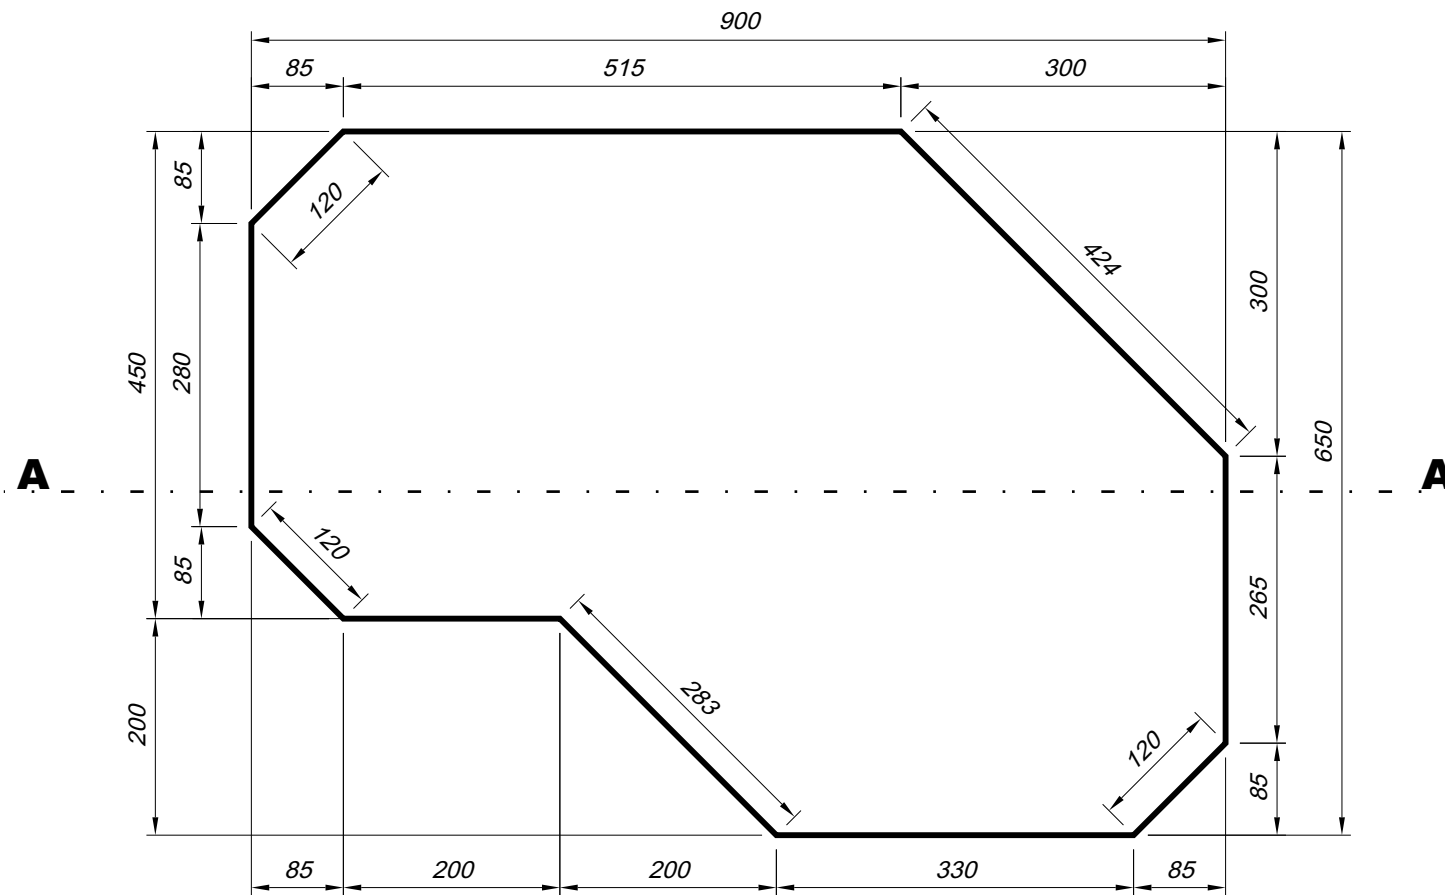

**Corte AA**



Perímetro = 26,58 m  
Volume = 63,29 m<sup>3</sup>  
M<sup>2</sup> de Vinil = 90,01 m<sup>2</sup>