


MOD.16 T- A 4,50 x 8,00 x 1,40 m

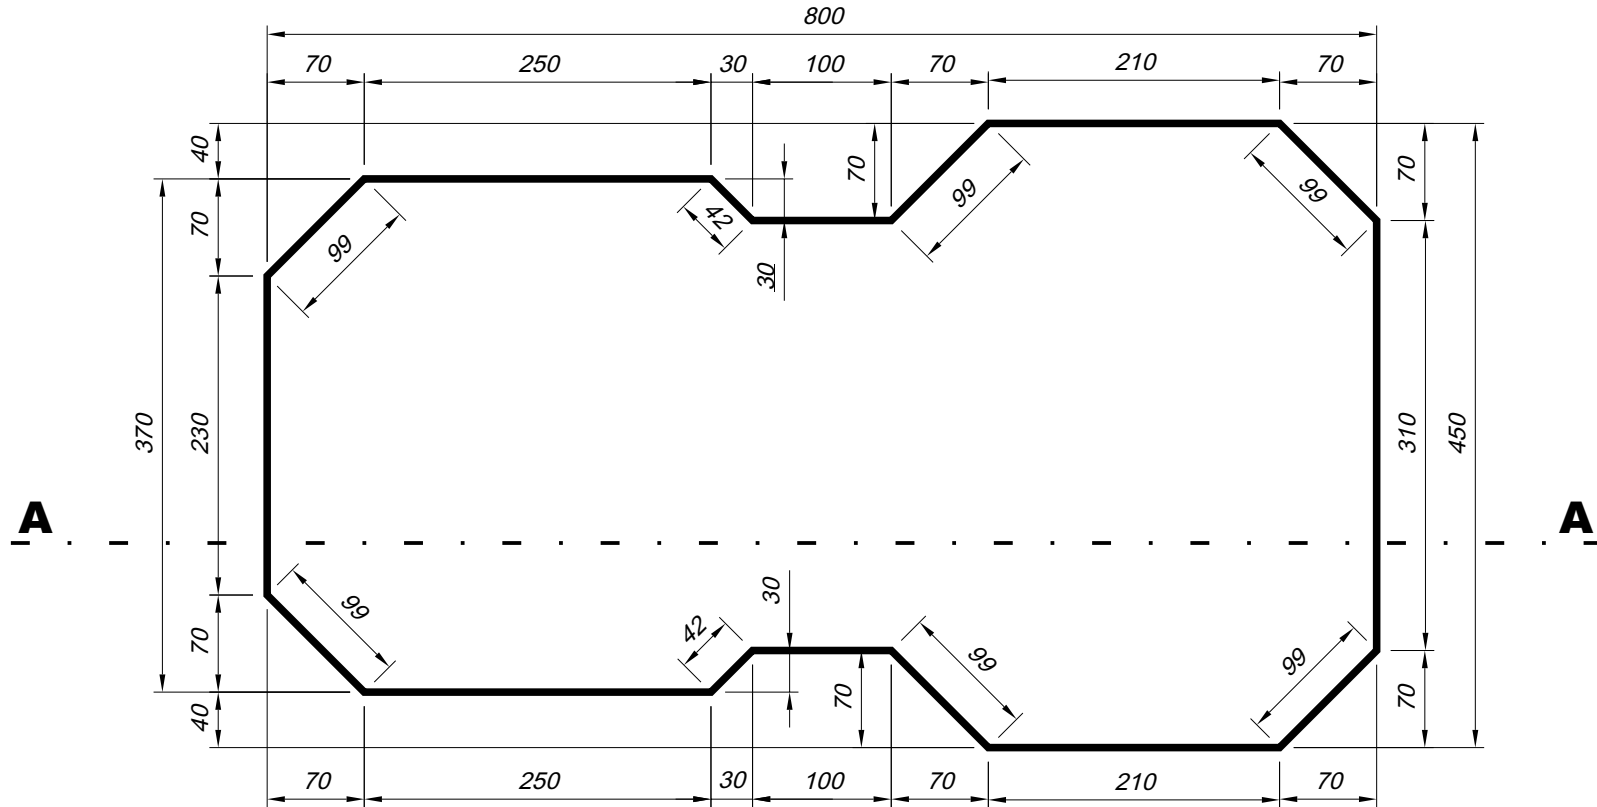

Corte AA



Perímetro = 23,39 m
 Volume = 42,34 m³
 M² de Vinil = 68,75 m²