


MOD.16 T- C 6,00 x 10,00 x 1,40 m

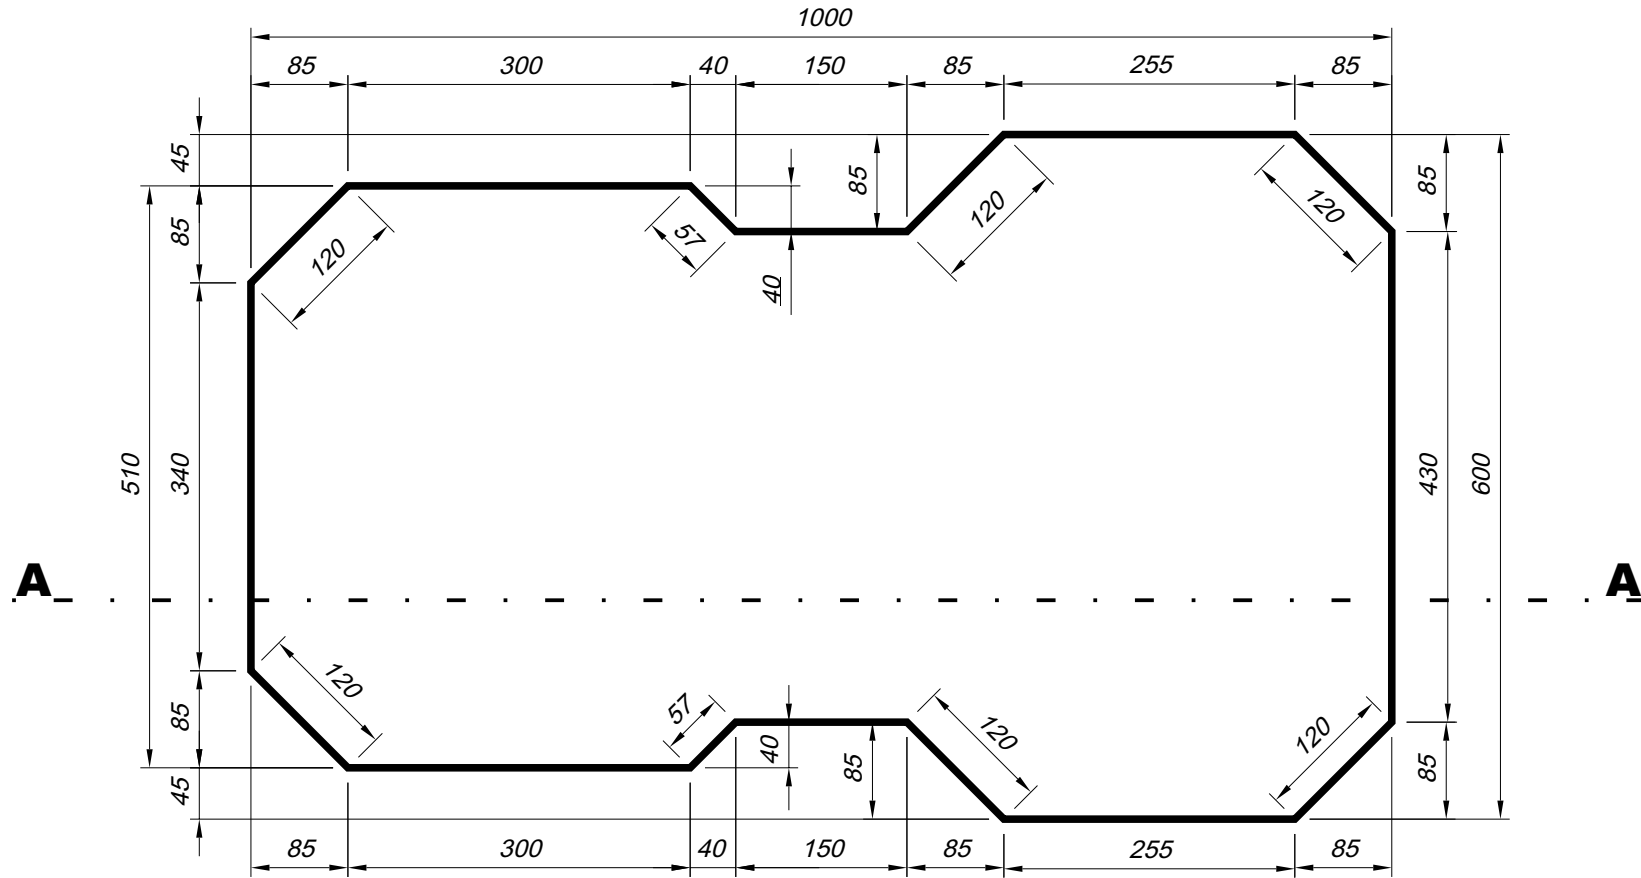

Corte AA



Perímetro = 30,14 m
Volume = 71,82 m³
M² de Vinil = 102,20 m²