


MOD.18 T- D 4,50 x 9,00 x 1,40 m

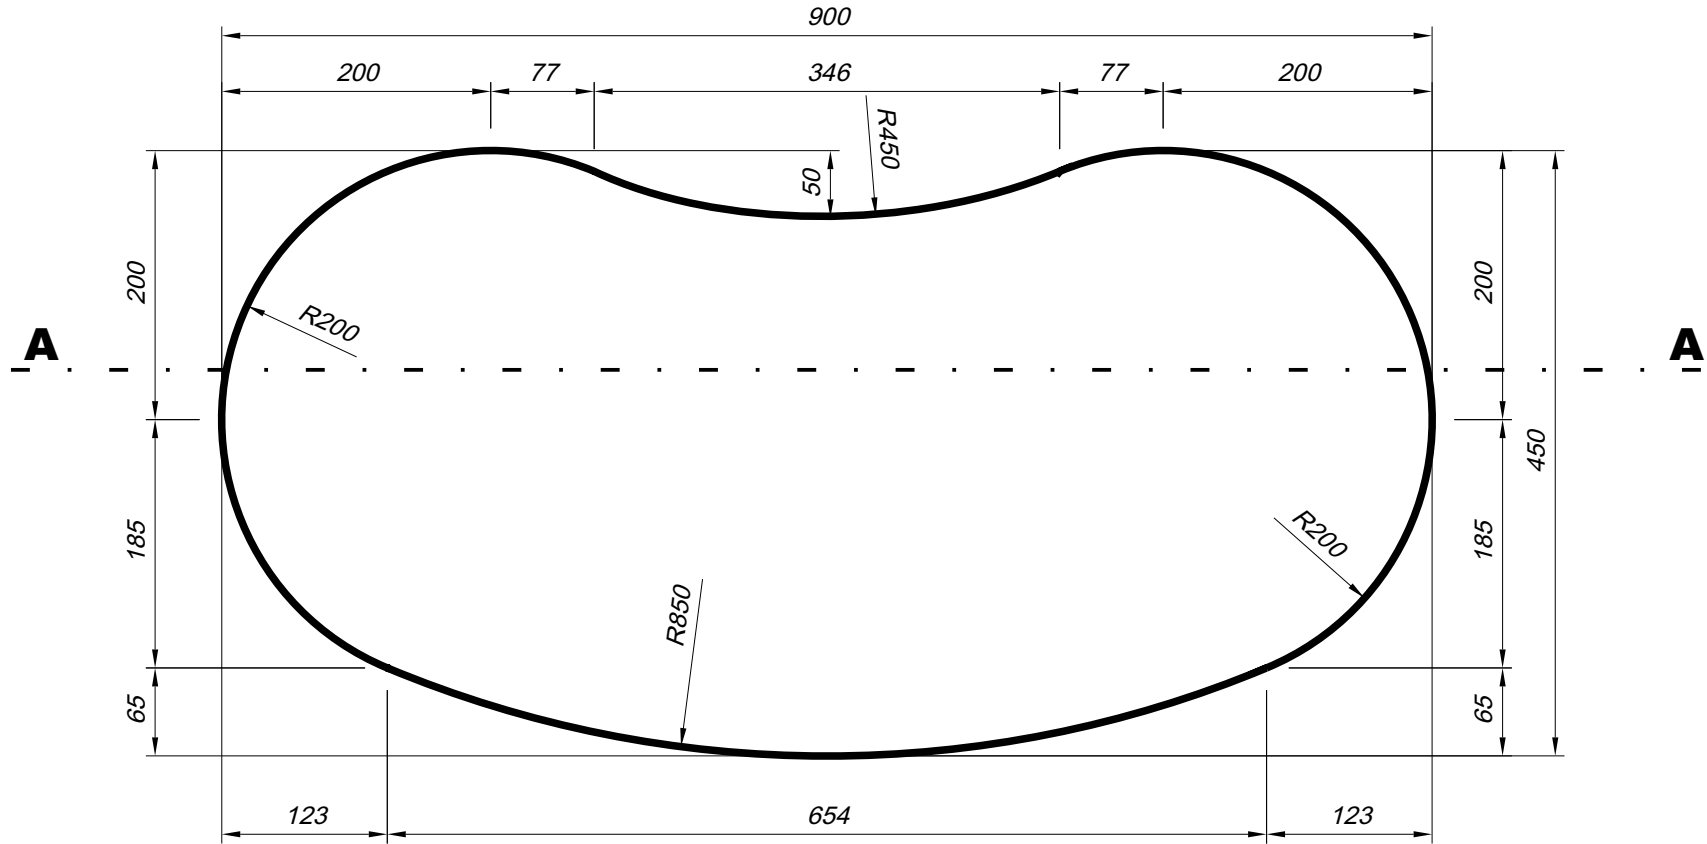

Corte AA



Perímetro = 22,83 m
Volume = 46,33 m³
M² de Vinil = 72,46 m²