


MOD.19 T- A 3,00 x 6,00 x 1,30 m

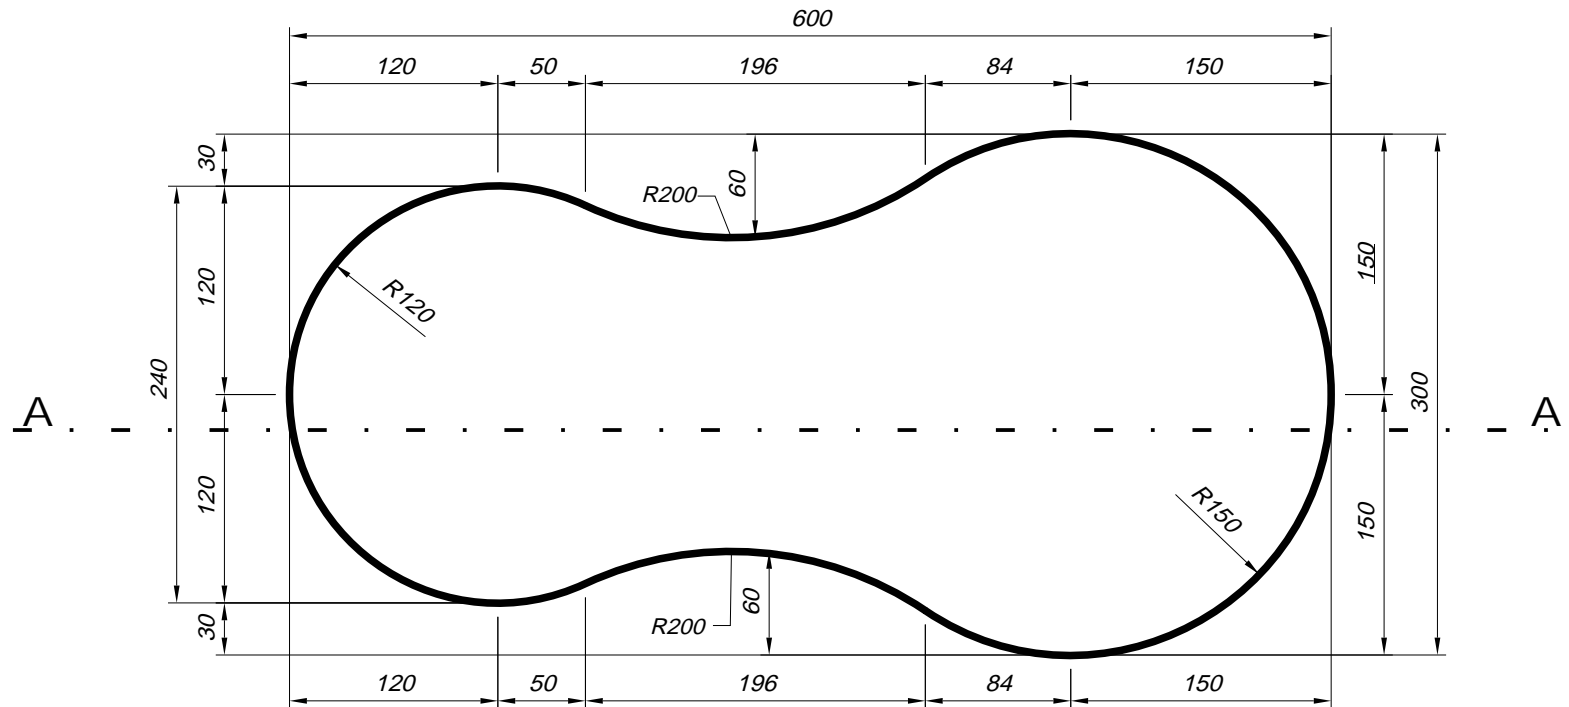


Corte AA



Perímetro = 15,40 m
Volume = 17,20 m³
M² de Vinil = 39,56 m²

MOD.19 T- B 3,50 x 7,00 x 1,30 m

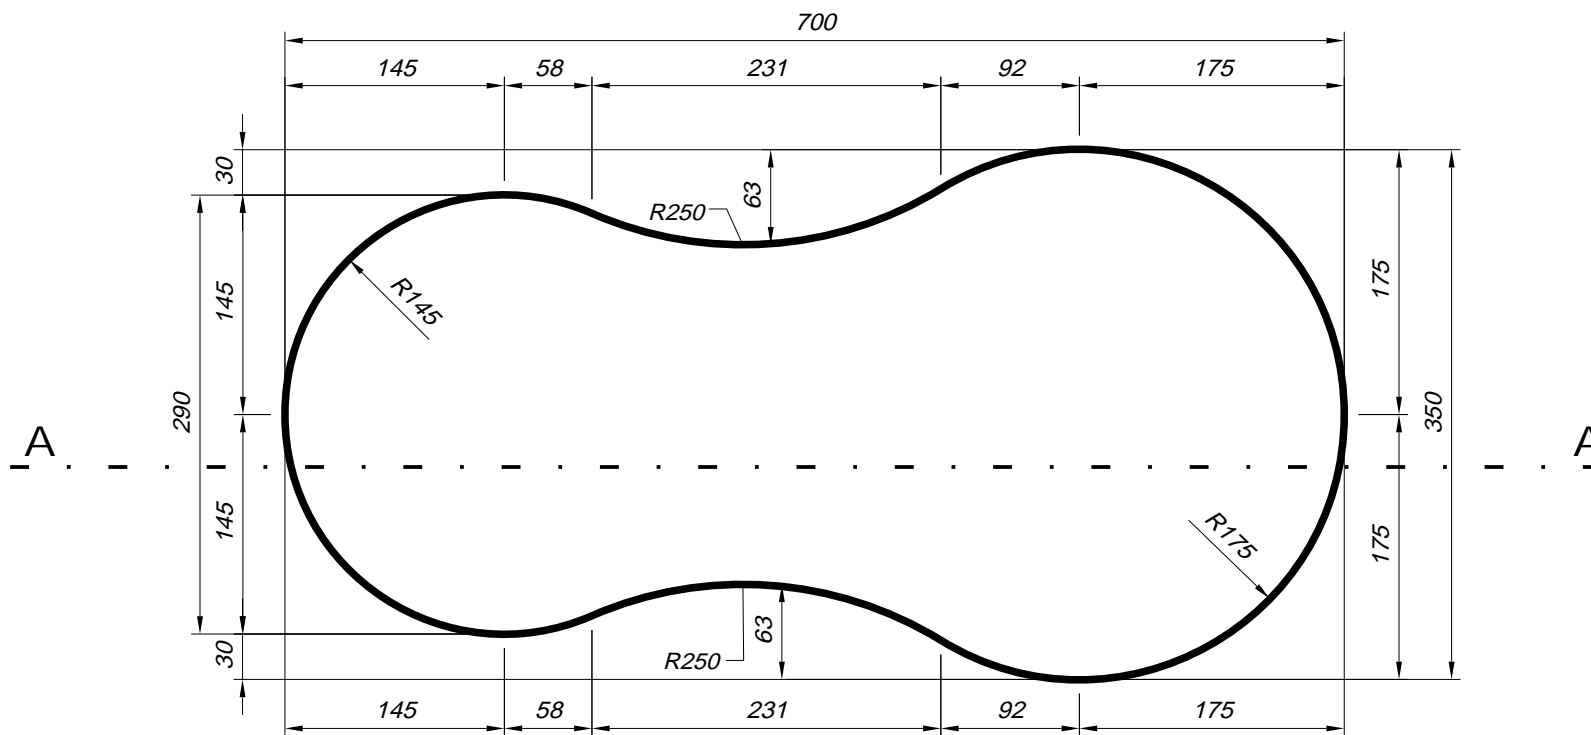


Corte AA



Perímetro = 17,97 m
Volume = 23,95 m³
M² de Vinil = 49,66 m²

MOD.19 T- C 4,00 x 8,00 x 1,40 m

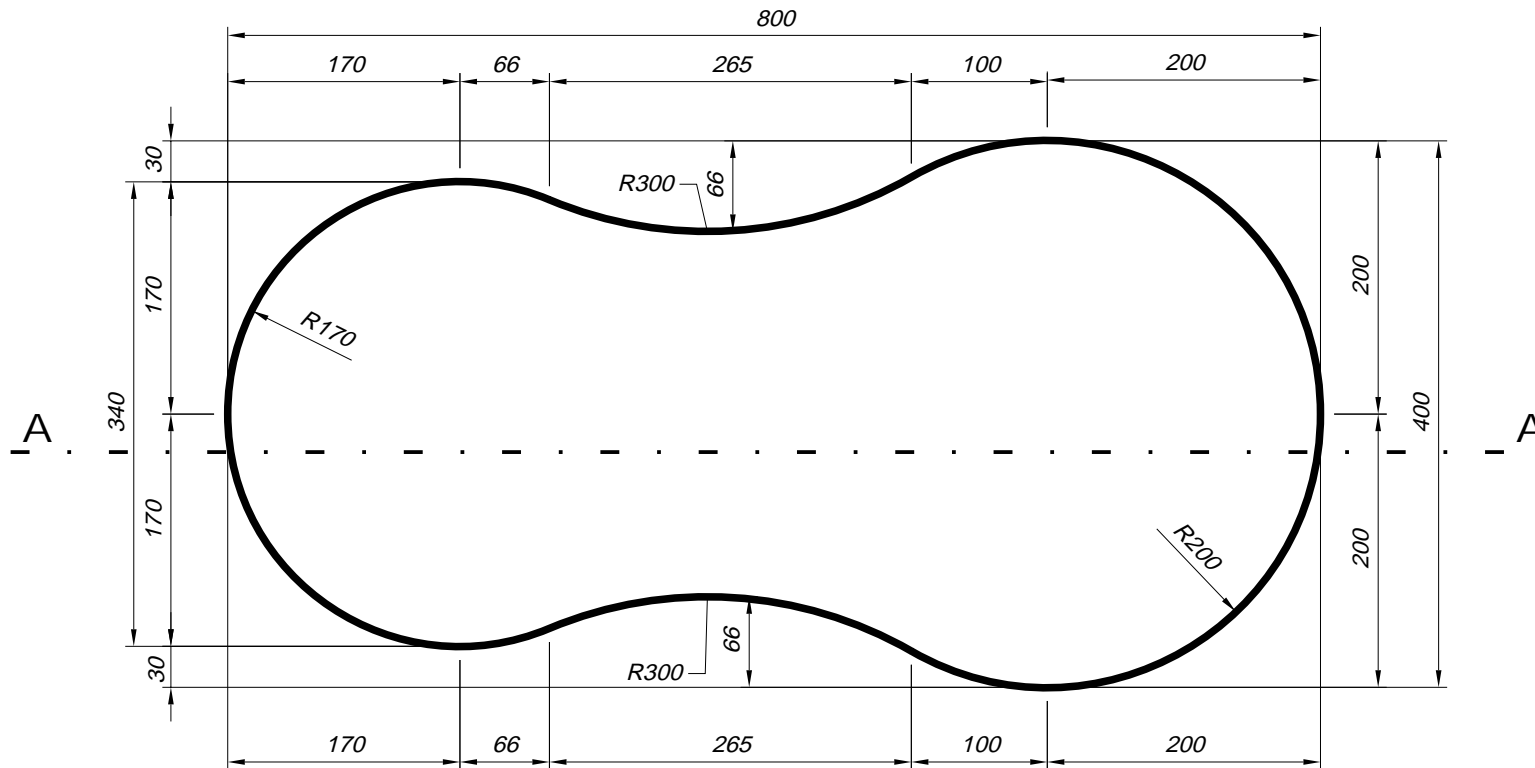


Corte AA



Perímetro = 20,55 m
Volume = 34,29 m³
M² de Vinil = 58,37 m²

MOD.19 T- D 4,50 x 9,00 x 1,40 m

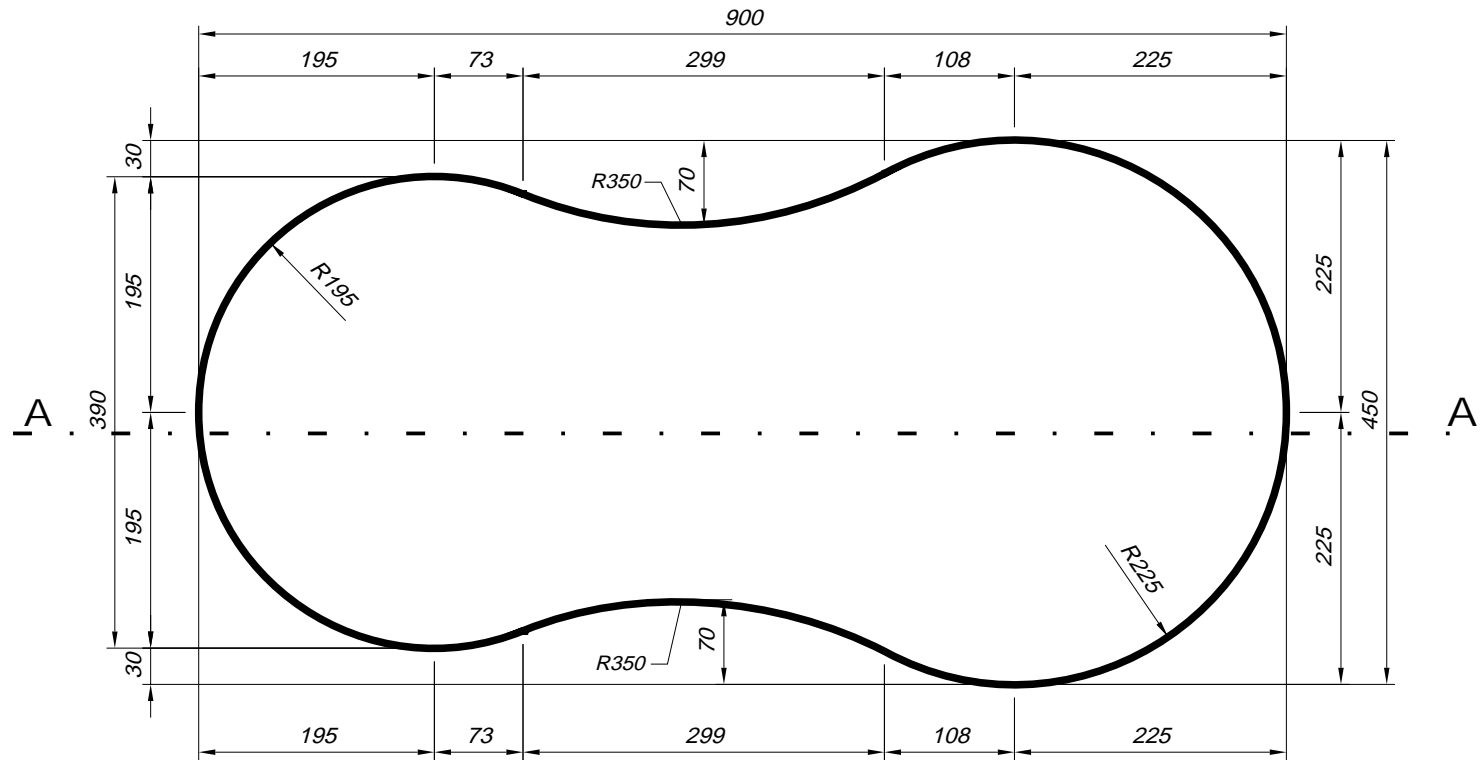


Corte AA



Perímetro = 23,13 m
Volume = 43,85 m³
M² de Vinil = 70,18 m²

MOD.19 T- E 5,00 x 10,00 x 1,40 m

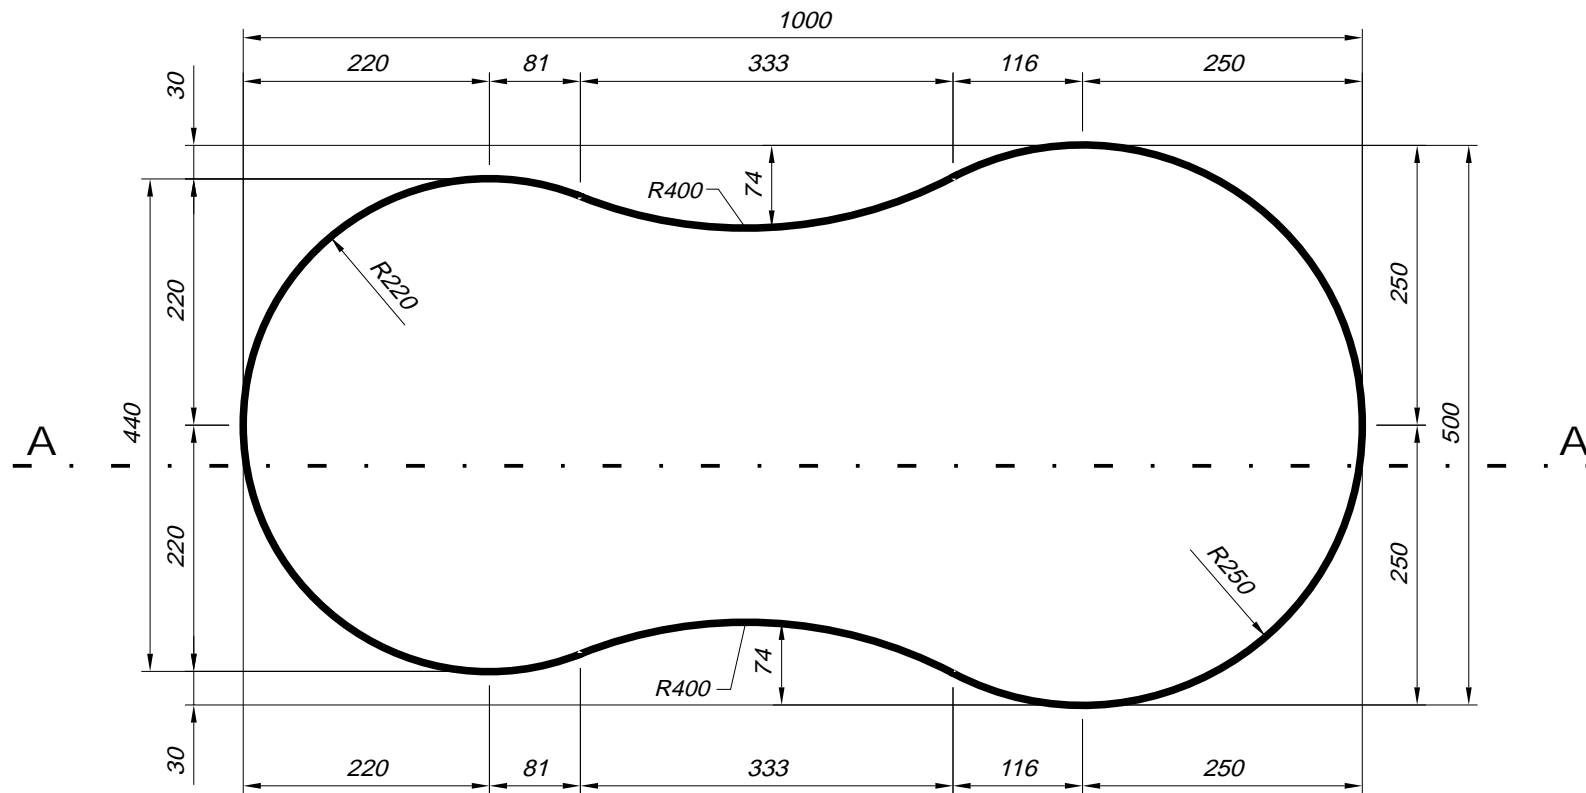

Corte AA



Perímetro = 25,71 m
Volume = 54,66 m³
M² de Vinil = 82.99 m²