


MOD.19 T- D 4,50 x 9,00 x 1,40 m

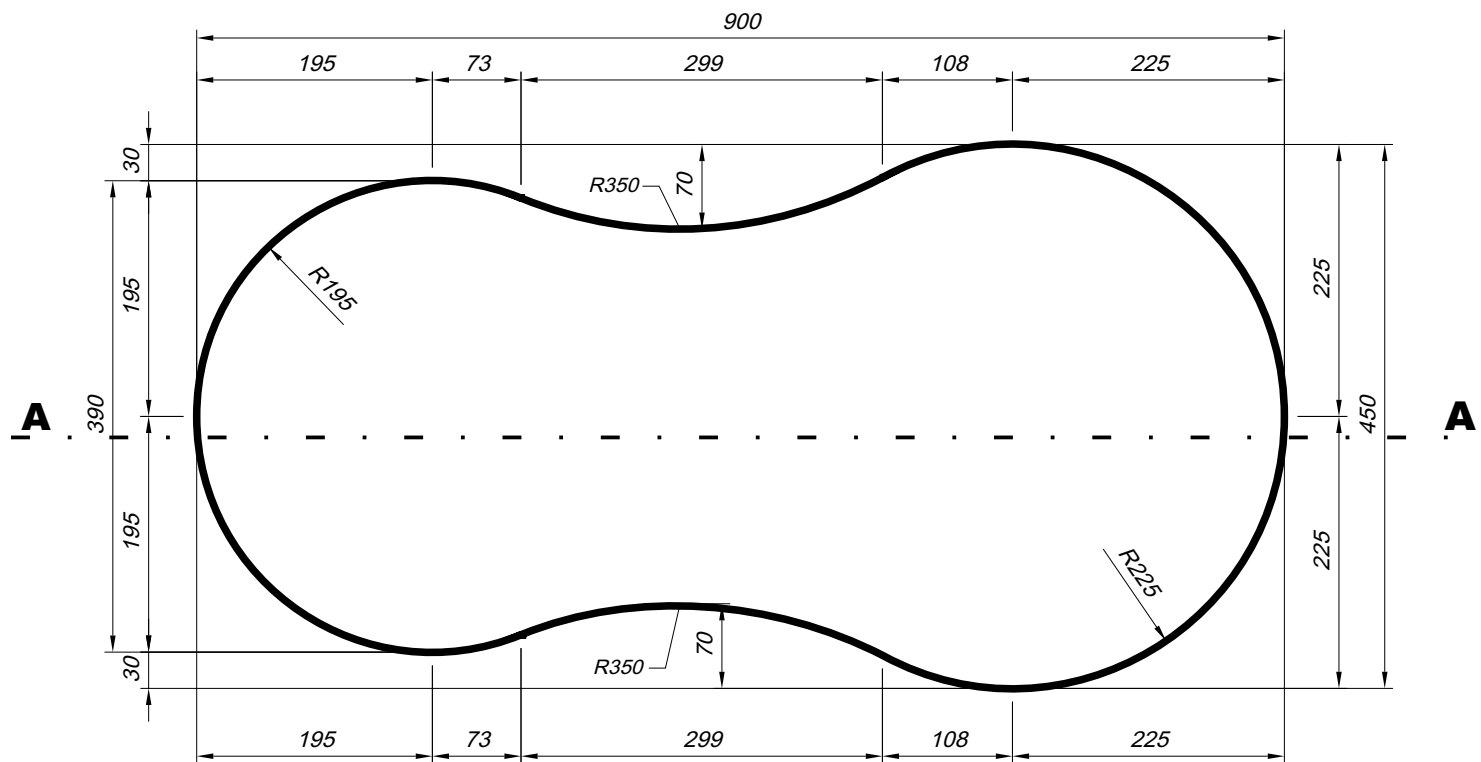

Corte AA



Perímetro = 23,13 m
Volume = 43,85 m³
M² de Vinil = 70,18 m²