


MOD.19 T- E 5,00 x 10,00 x 1,40 m

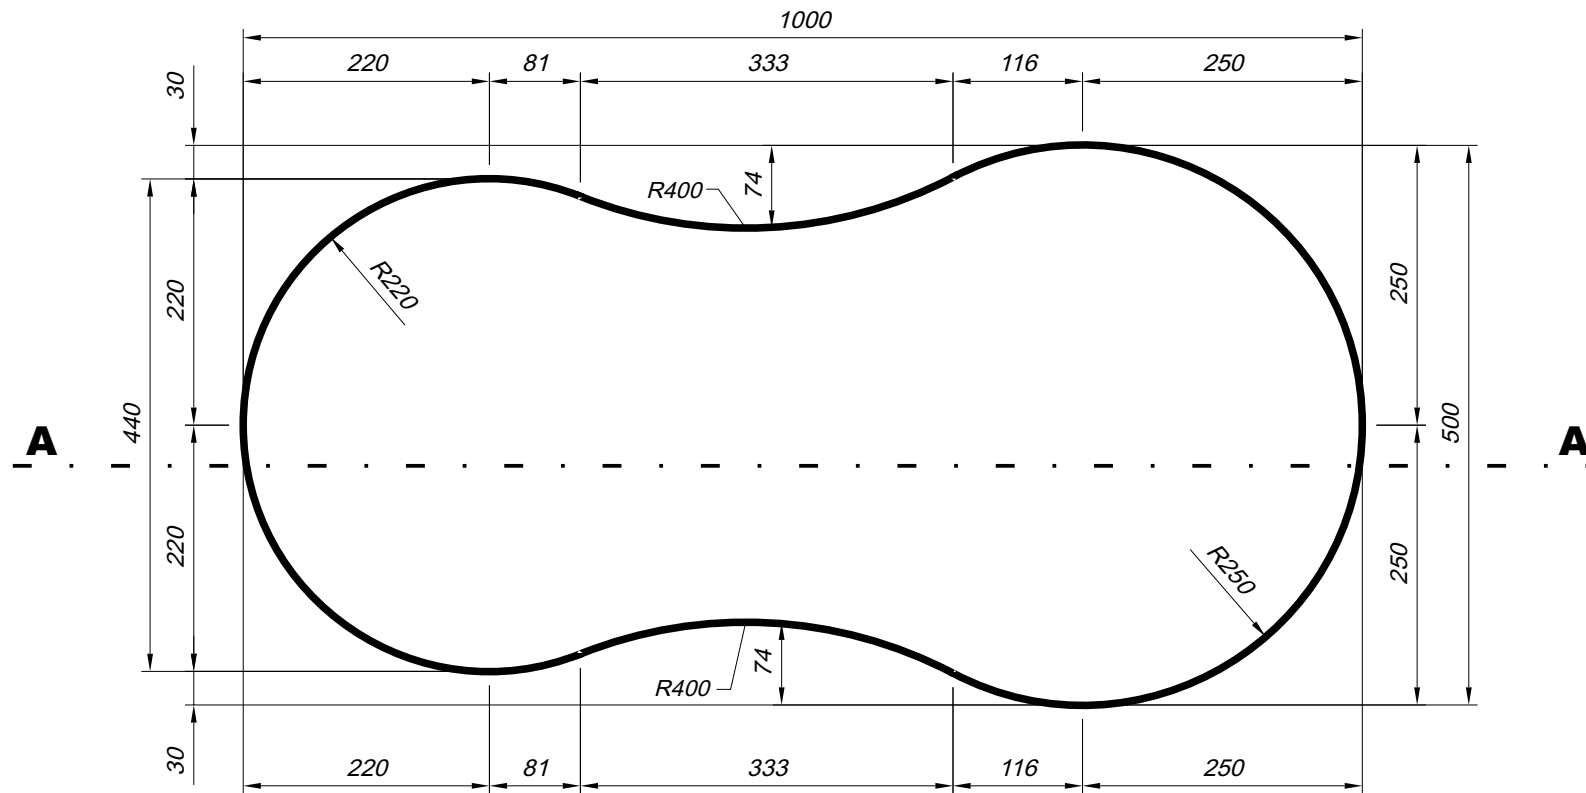

Corte AA



Perímetro = 25,71 m
Volume = 54,66 m³
M² de Vinil = 82.99 m²