


**MOD.22 T- E**  
**7,00 x 7,00 x 1,40 m**

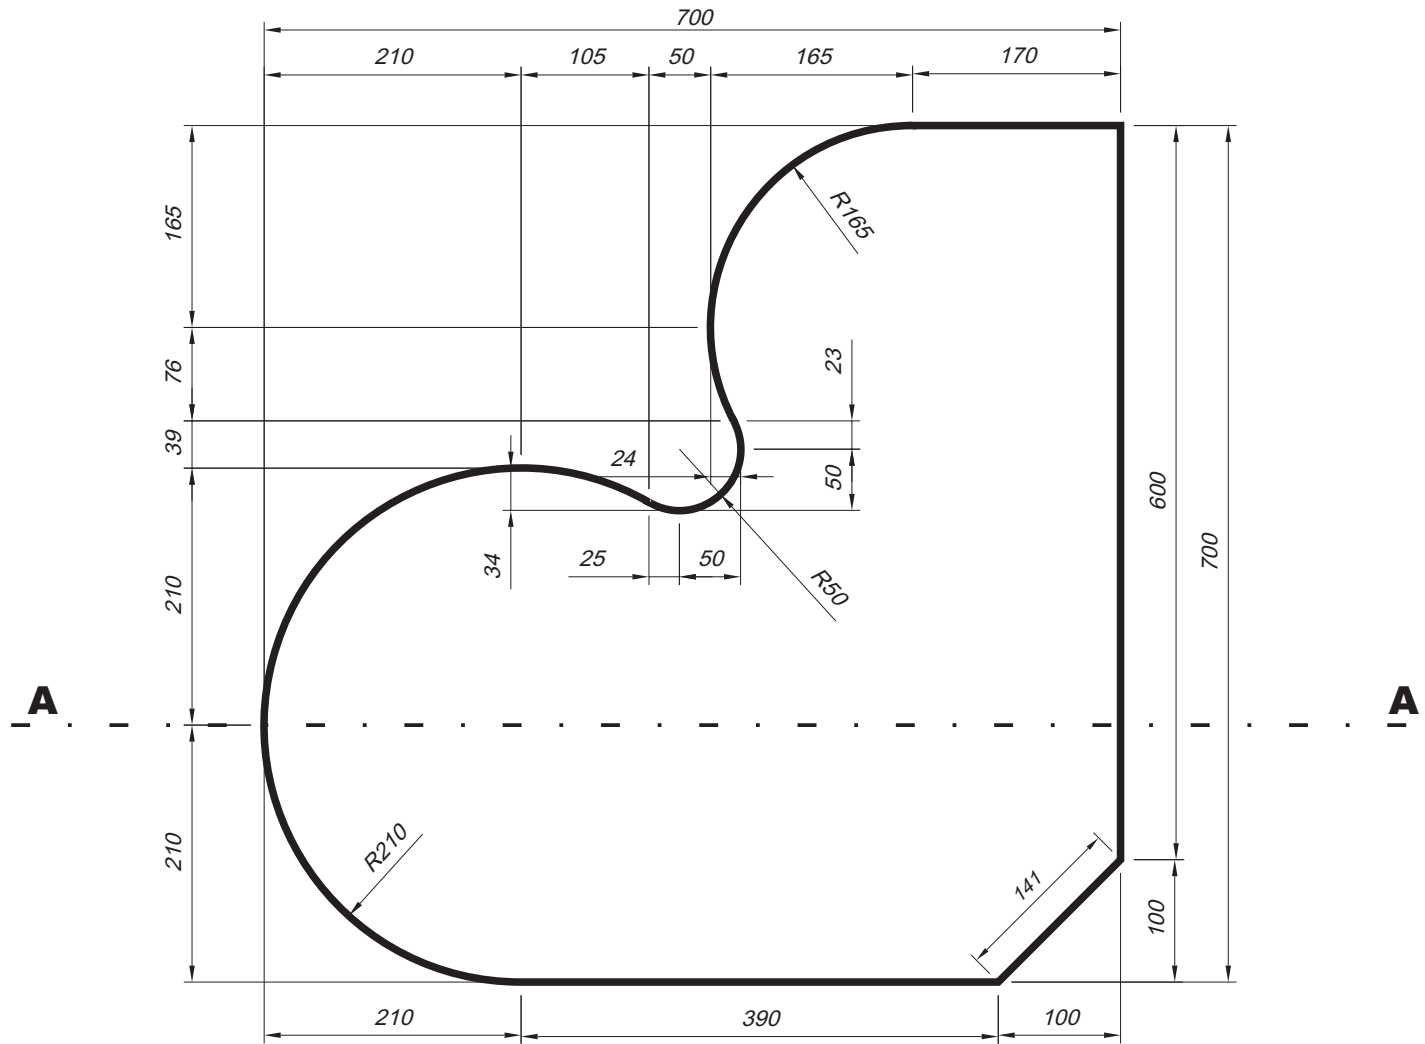

**Corte AA**



Perímetro = 25,38 m  
Volume = 49,52 m<sup>3</sup>  
M<sup>2</sup> de Vinil = 74,31 m<sup>2</sup>