


MOD.28 T- C 4,50 x 9,00 x 1,40 m

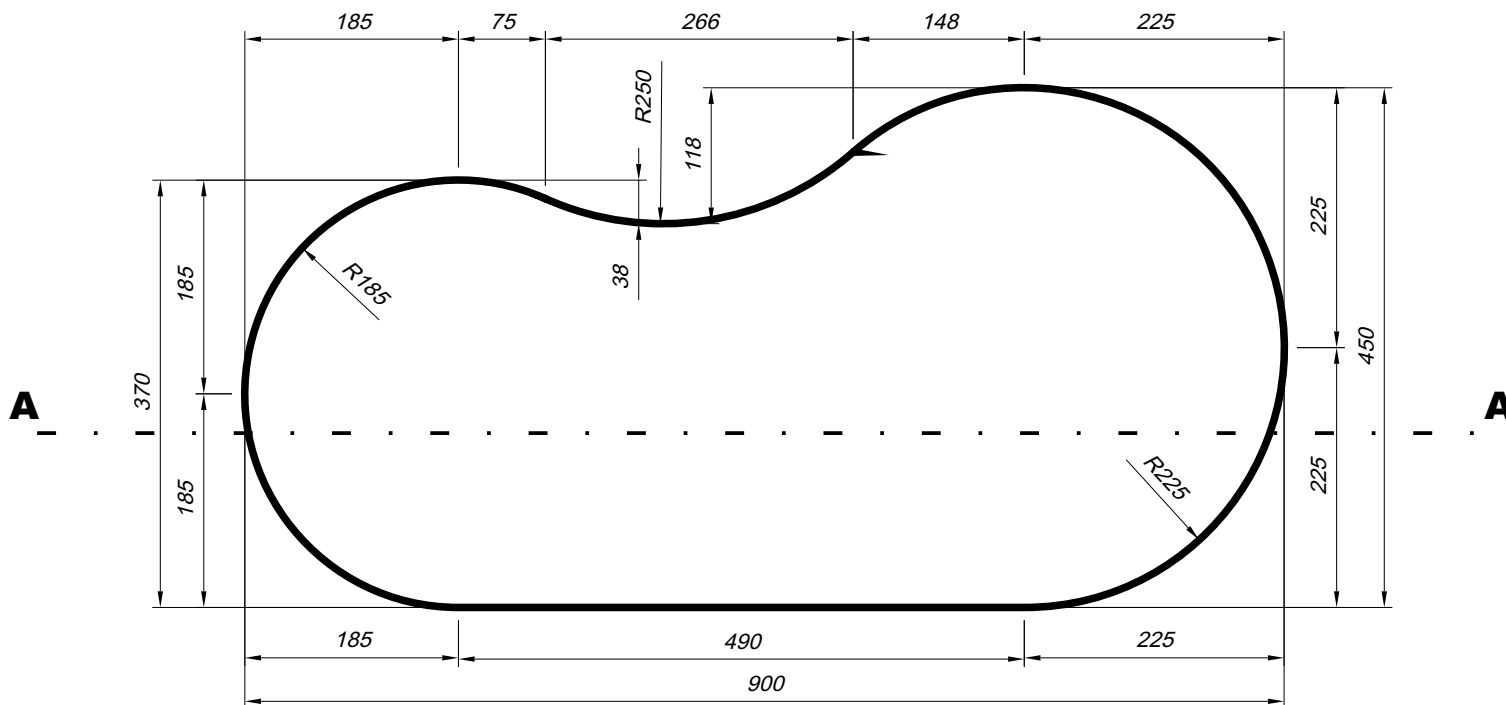

Corte AA



Perímetro = 23,02 m
Volume = 44,44 m³
M² de Vinil = 69,12 m²