


MOD.29 T- B
5,00 x 7,00 x 1,40 m

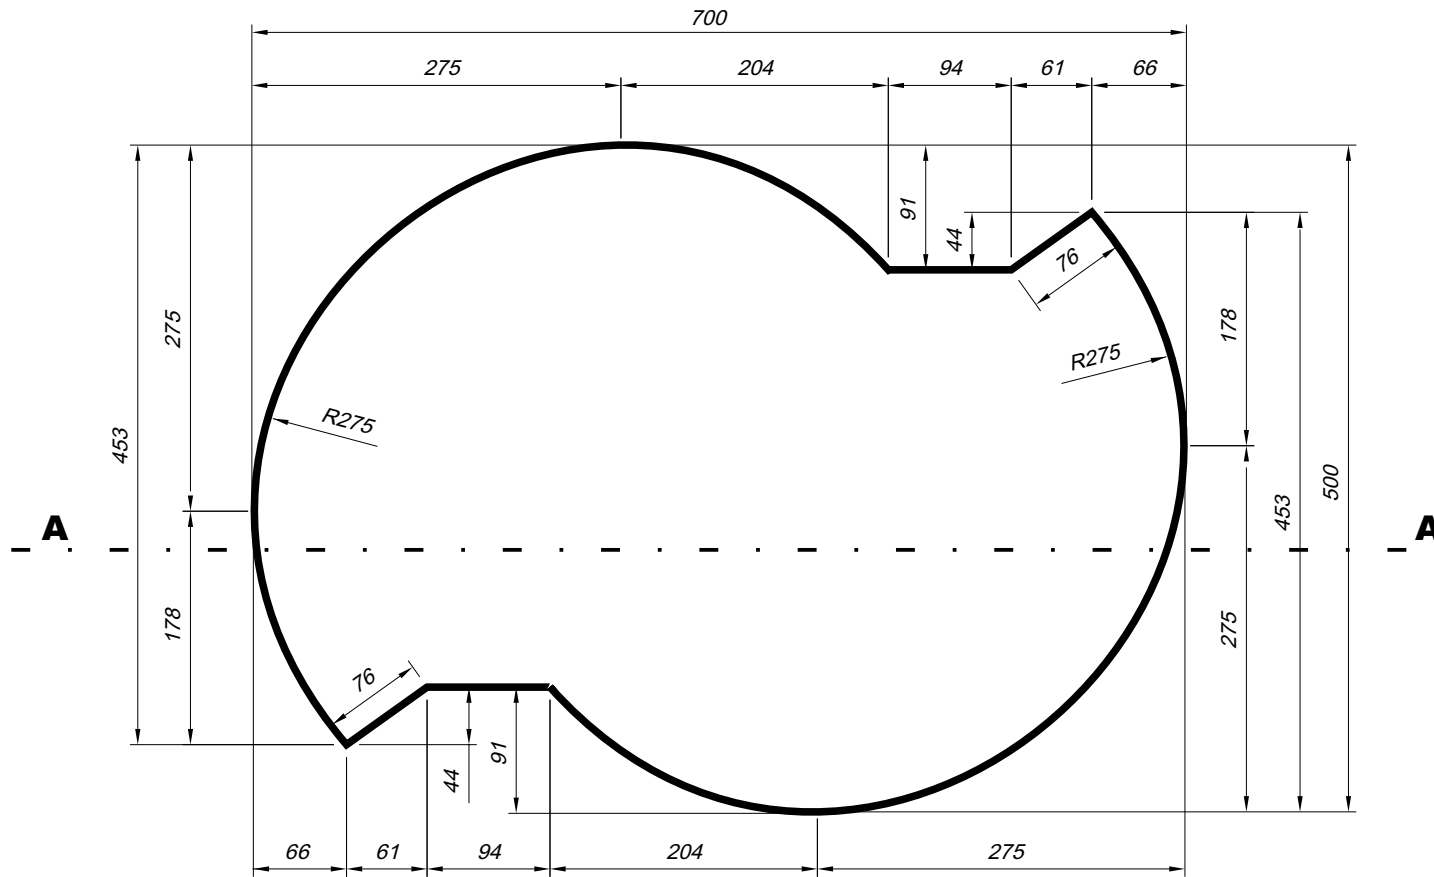

Corte AA



Perímetro = 20,50 m
Volume = 37,39 m³
M² de Vinil = 63,70 m²